
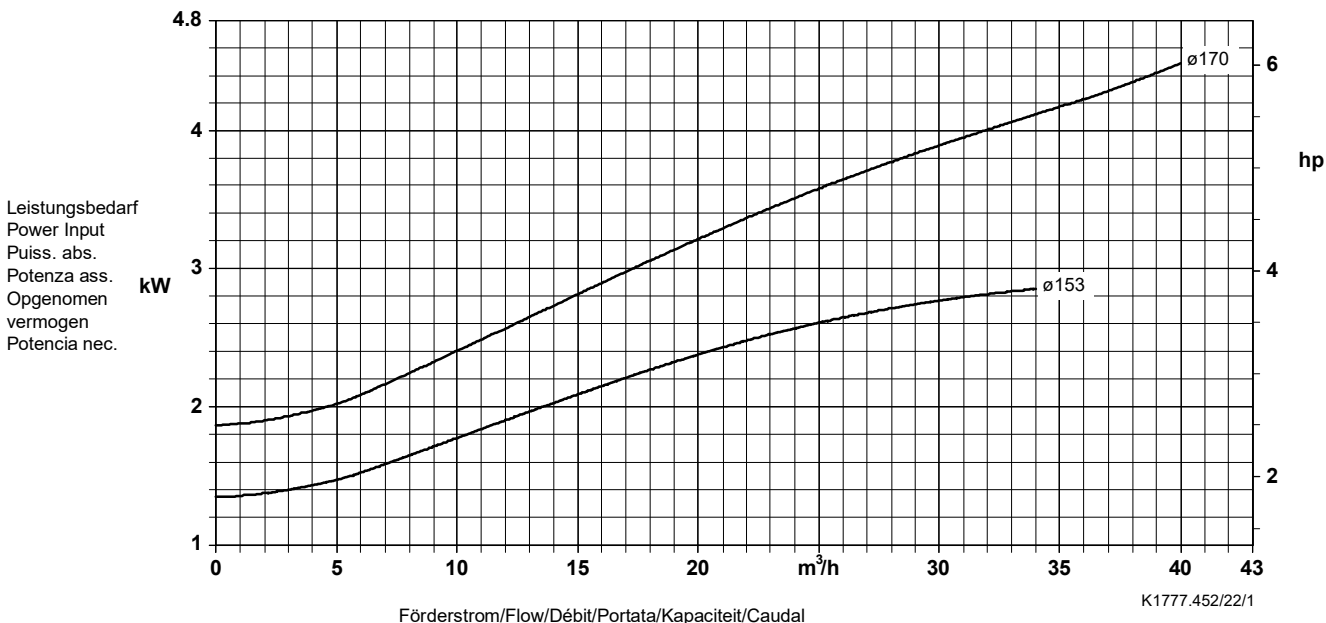
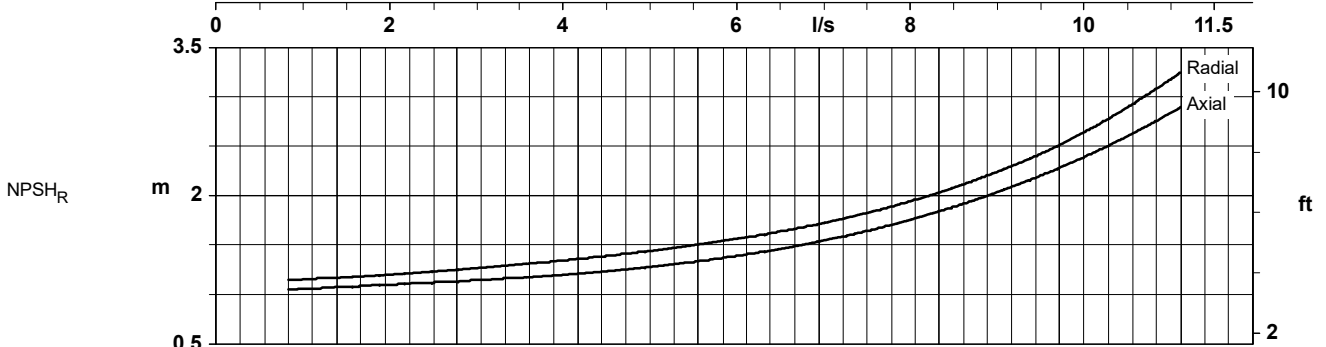
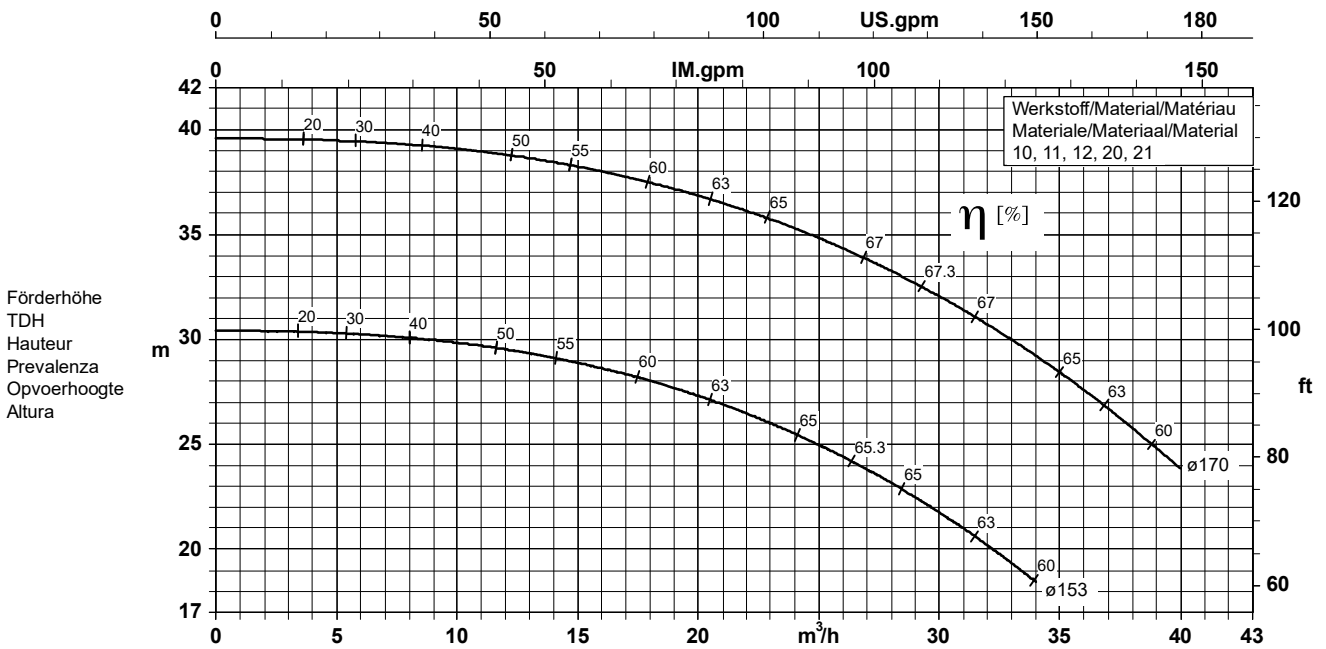

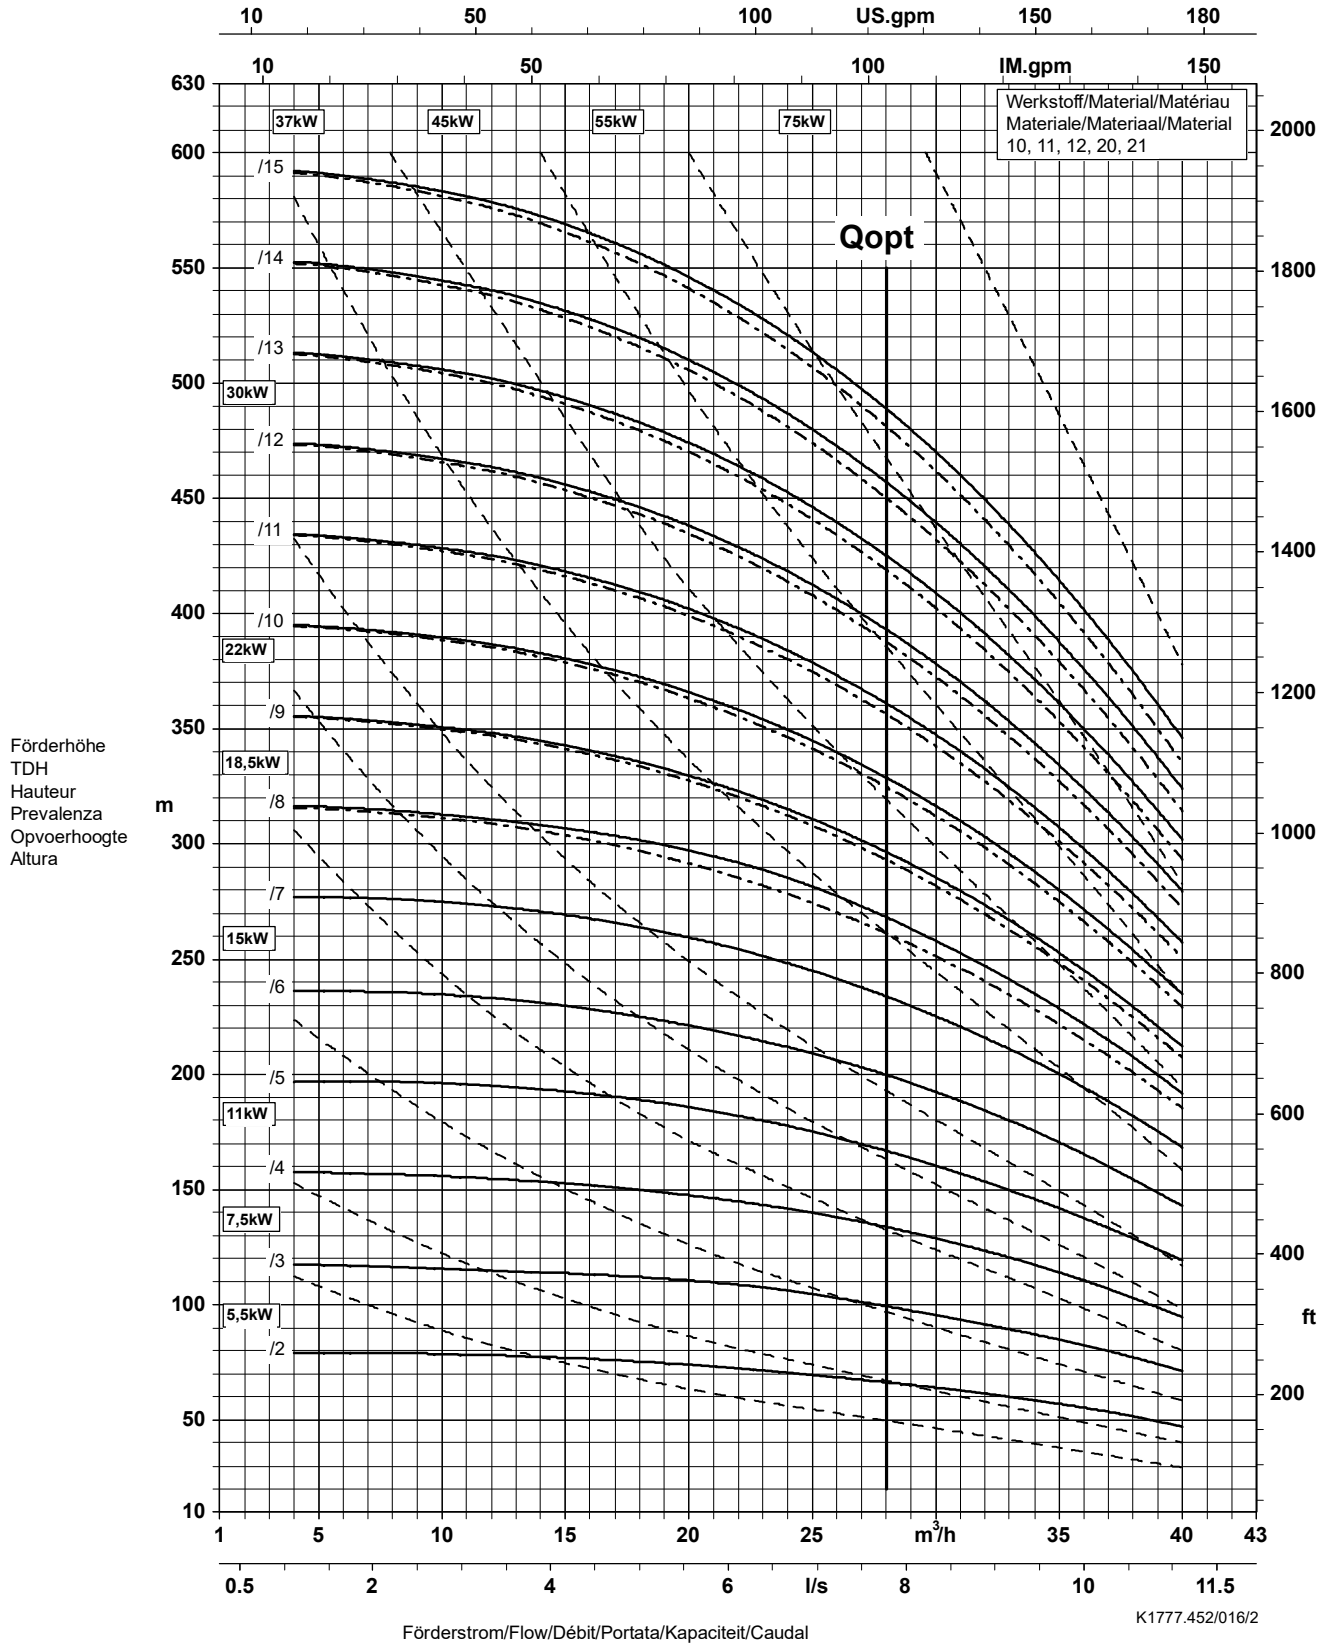


Baureihe-Größe Type-Size Modèle	Tipo Serie Tipo	Nenn Drehzahl Nom. speed Vitesse nom.	Velocità di rotazione nom. Nominaal toerental Revoluciones nom.	Lauf rad-ø Impeller Dia. Diamètre de roue	ø Girante ø Waaier ø Rodete	 Division Pompes Industrie et Eau KSB S. A. Allée de Sagan - B.P. 189 36004 Châteauroux
Projekt Project Projet	Progetto Projekt Proyecto	Angebots-Nr. Project No. No. de l'offre	Offerta-No. Offertenr. Offerta-No.	Pos.-Nr. Item No. No. de pos.	Pos.-Nr. Positionr. Pos.-Nr.	




Lauf rad austrittsbreite/Impeller outlet width/Largeur à la sortie de la roue 7,5 mm
 Luce della girante/Waaier uittredbreedte/Anchura de salida rodete 7,5 mm


Baureihe-Größe Type-Size Modèle	Tipo Serie Tipo	Nennzahl Nom. speed Vitesse nom.	Velocità di rotazione nom. Nominaal toerental Revoluciones nom.	Laufgrad-ø Impeller Dia. Diamètre de roue	ø Girante ø Waaier ø Rodete	 Division Pompes Industrie et Eau KSB S. A. Allée de Sagan - B.P. 189 36004 Châteauroux
Multitec 50 3.1 JL1040/CC480K-GS		2900 1/min				
Projekt Project Projet	Progetto Projekt Proyecto	Angebots-Nr. Project No. No. de l'offre	Offerta-No. Offertenr. Offerta-No.	Pos.-Nr. Item No. No. de pos.	Pos.-Nr. Positiën. Pos.-Nr.	




Laufradaustrittsbreite/Impeller outlet width/Largeur à la sortie de la roue
 Luce della girante/Waaier uittredebreedte/Anchura de salida rodete


7.5 mm
 7.5 mm

Baureihe-Größe Type-Size Modèle	Tipo Serie Tipo	Nenn Drehzahl Nom. speed Vitesse nom.	Velocità di rotazione nom. Nominaal toerental Revoluciones nom.	Lauf rad-ø Impeller Dia. Diamètre de roue	ø Girante ø Waaier ø Rodete	 Division Pompes Industrie et Eau KSB S. A. Allée de Sagan - B.P. 189 36004 Châteauroux
Projekt Project Projet	Progetto Projekt Proyecto	Angebots-Nr. Project No. No. de l'offre	Offerta-No. Offertenr. Offerta-No.	Pos.-Nr. Item No. No. de pos.	Pos.-Nr. Positionr. Pos.-Nr.	

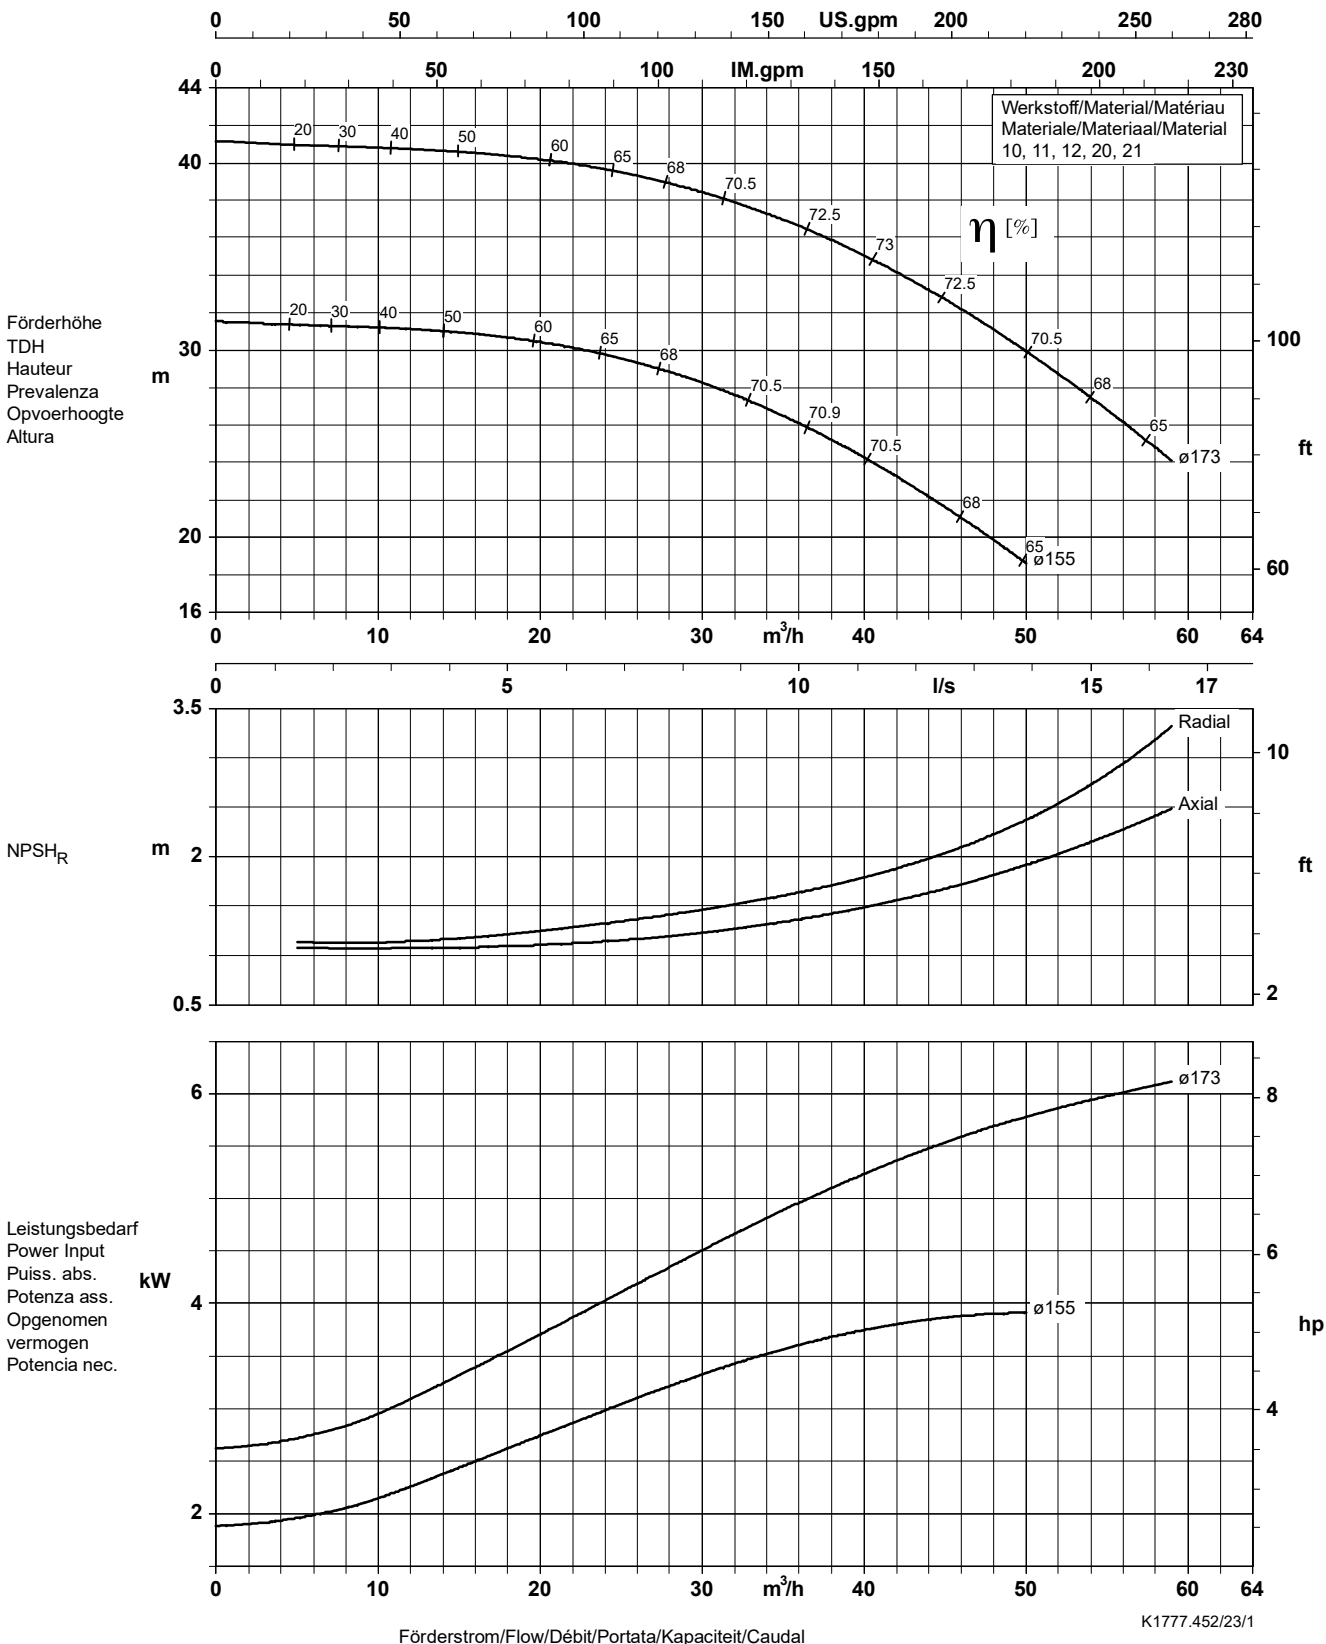


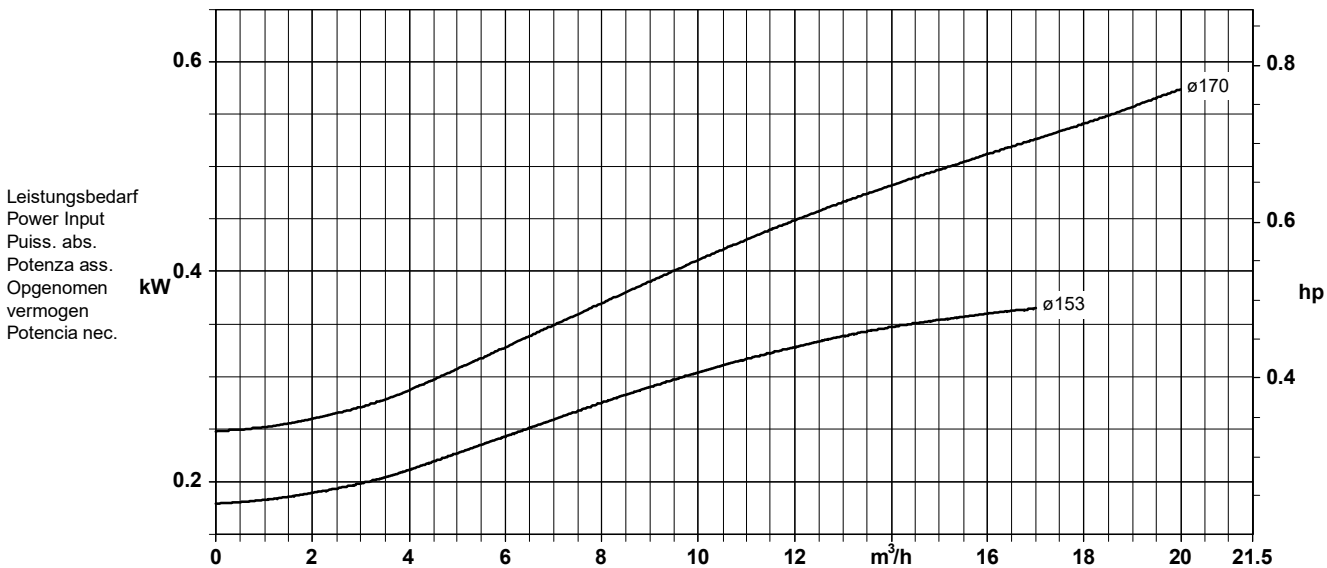
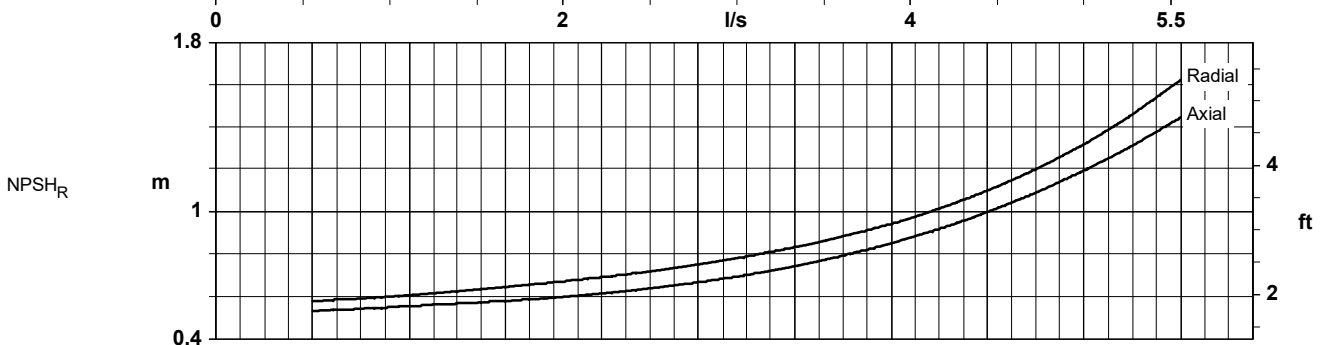
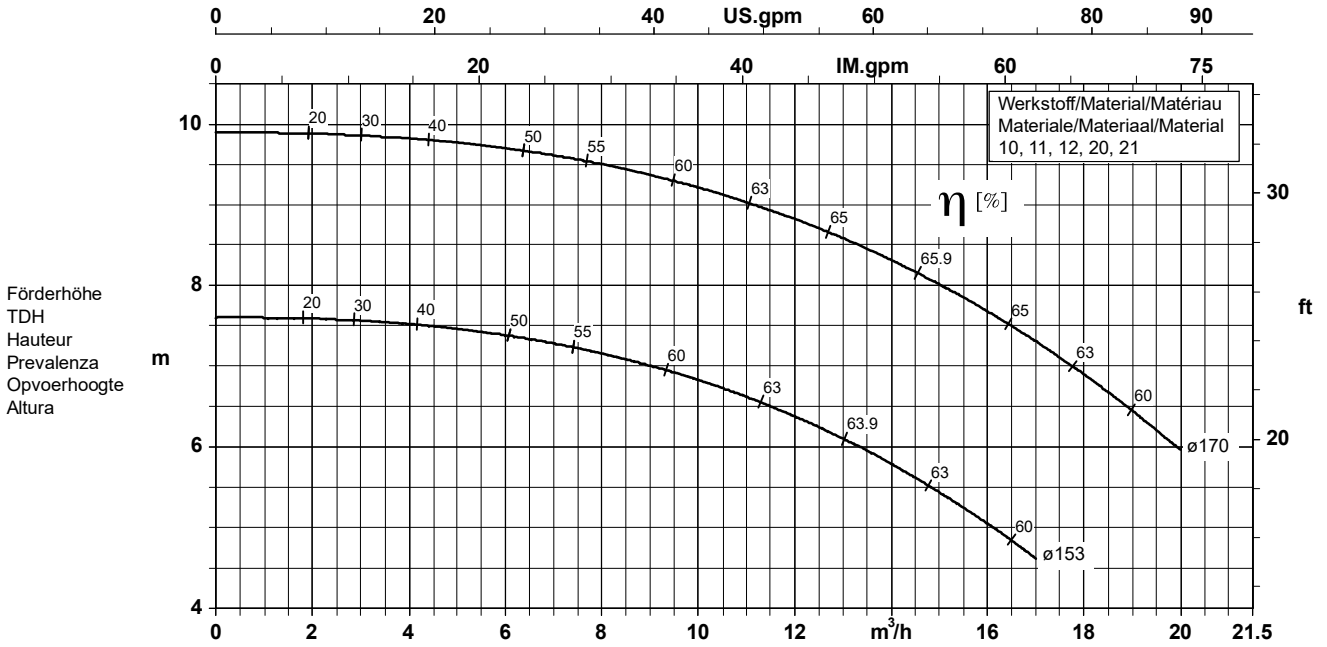
Lauf rad austrittsbreite/Impeller outlet width/Largeur à la sortie de la roue 10,0 mm
 Luce della girante/Waaier uittredbreedte/Anchura de salida rodete 10,0 mm

Baureihe-Größe Type-Size Modèle	Tipo Serie Tipo	Nennzahl Nom. speed Vitesse nom.	Velocità di rotazione nom. Nominaal toerental Revolutions nom.	Lauf- ϕ Impeller Dia. Diamètre de roue	ϕ Girante ϕ Waaier ϕ Rodete	 Division Pompes Industrie et Eau KSB S. A. Allée de Sagan - B.P. 189 36004 Châteauroux
Projekt Project Projet	Progetto Projekt Proyecto	Angebots-Nr. Project No. No. de l'offre	Offerta-No. Offerten. Offerta-No.	Pos.-Nr. Item No. No. de pos.	Pos.-Nr. Positiën. Pos.-Nr.	

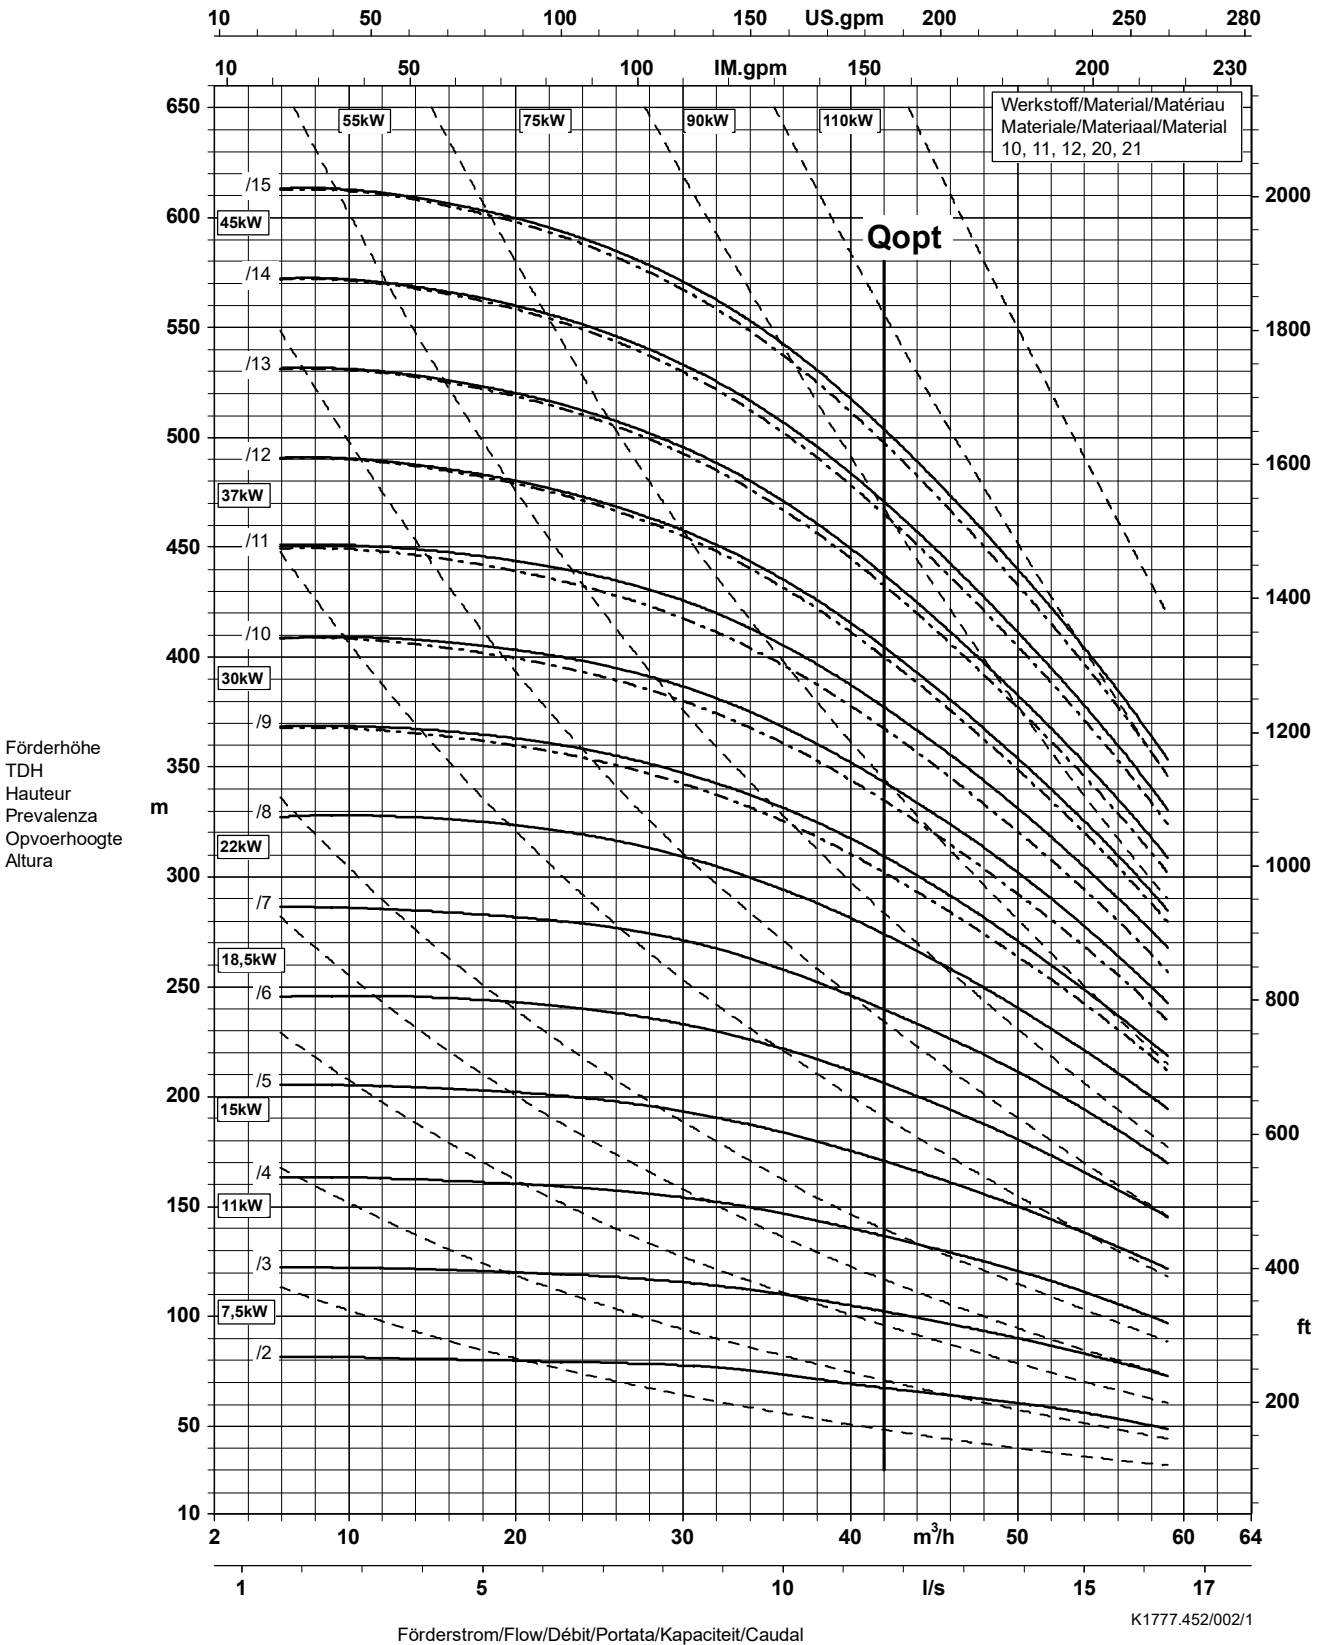

Laufraustrittsbreite/Impeller outlet width/Largeur à la sortie de la roue 10,0 mm
 Luce della girante/Waaier uitredbreedte/Anchura de salida rodete 10,0 mm


Baureihe-Größe Type-Size Modèle	Tipo Serie Tipo	Nenn Drehzahl Nom. speed Vitesse nom.	Velocità di rotazione nom. Nominaal toerental Revoluciones nom.	Lauf rad-ø Impeller Dia. Diamètre de roue	ø Girante ø Waaier ø Rodete	 Division Pompes Industrie et Eau KSB S. A. Allée de Sagan - B.P. 189 36004 Châteauroux
Multitec 50 3.1 JL1040/CC480K-GS		1450 1/min				
Projekt Project Projet	Progetto Projekt Proyecto	Angebots-Nr. Project No. No. de l'offre	Offerta-No. Offertenr. Offerta-No.	Pos.-Nr. Item No. No. de pos.	Pos.-Nr. Positionr. Pos.-Nr.	




Förderstrom/Flow/Débit/Portata/Kapaciteit/Caudal

K1777.454/22/1

Lauf rad austrittsbreite/Impeller outlet width/Largeur à la sortie de la roue 7,5 mm
 Luce della girante/Waaier uittredbreedte/Anchura de salida rodete 7,5 mm


Baureihe-Größe Type-Size Modèle	Tipo Serie Tipo	Nennzahl Nom. speed Vitesse nom.	Velocità di rotazione nom. Nominaal toerental Revoluciones nom.	Laufgrad-ø Impeller Dia. Diamètre de roue	ø Girante ø Waaier ø Rodete	 Division Pompes Industrie et Eau KSB S. A. Allée de Sagan - B.P. 189 36004 Châteauroux
Multitec 50 3.1 JL1040/CC480K-GS		1450 1/min				
Projekt Project Projet	Progetto Projekt Proyecto	Angebots-Nr. Project No. No. de l'offre	Offerta-No. Offerten. Offerta-No.	Pos.-Nr. Item No. No. de pos.	Pos.-Nr. Positiën. Pos.-Nr.	



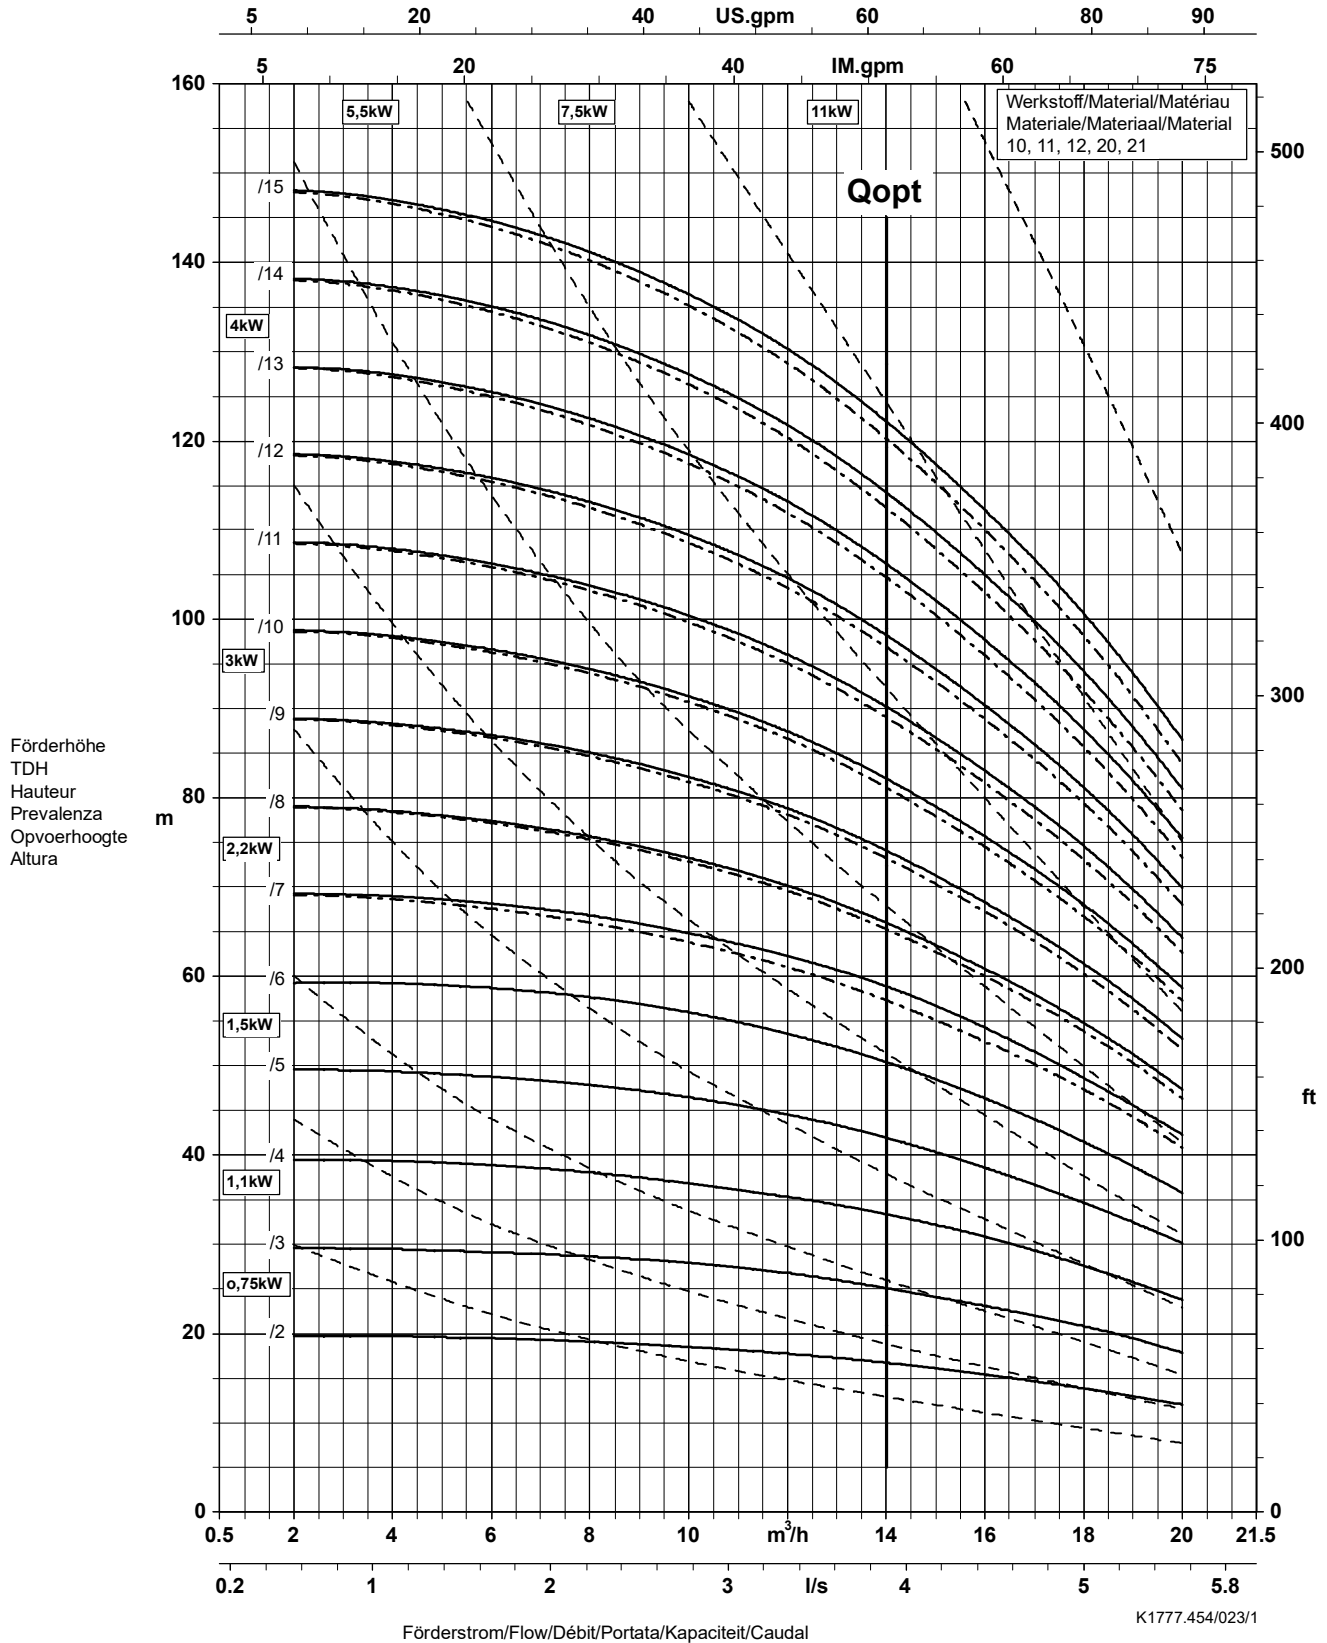


K1777.454/023/1

Lauftradaustrittsbreite/Impeller outlet width/Largeur à la sortie de la roue
 Luce della girante/Waaier uittebreedte/Anchura de salida rodete

7.5 mm
 7.5 mm


Baureihe-Größe Type-Size Modèle	Tipo Serie Tipo	Nennzahl Nom. speed Vitesse nom.	Velocità di rotazione nom. Nominaal toerental Revoluciones nom.	Laufgrad-ø Impeller Dia. Diamètre de roue	ø Girante ø Waaier ø Rodete	 Division Pompes Industrie et Eau KSB S. A. Allée de Sagan - B.P. 189 36004 Châteauroux
Projekt Project Projet	Progetto Projekt Proyecto	Angebots-Nr. Project No. No. de l'offre	Offerta-No. Offertenr. Offerta-No.	Pos.-Nr. Item No. No. de pos.	Pos.-Nr. Positiennr. Pos.-Nr.	

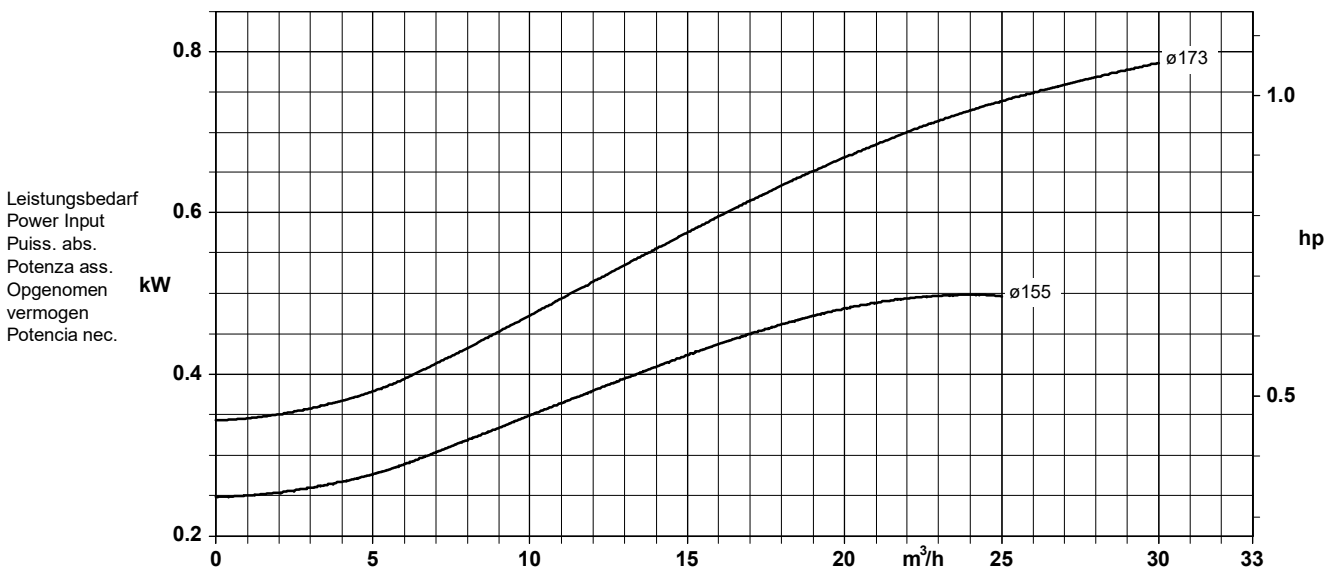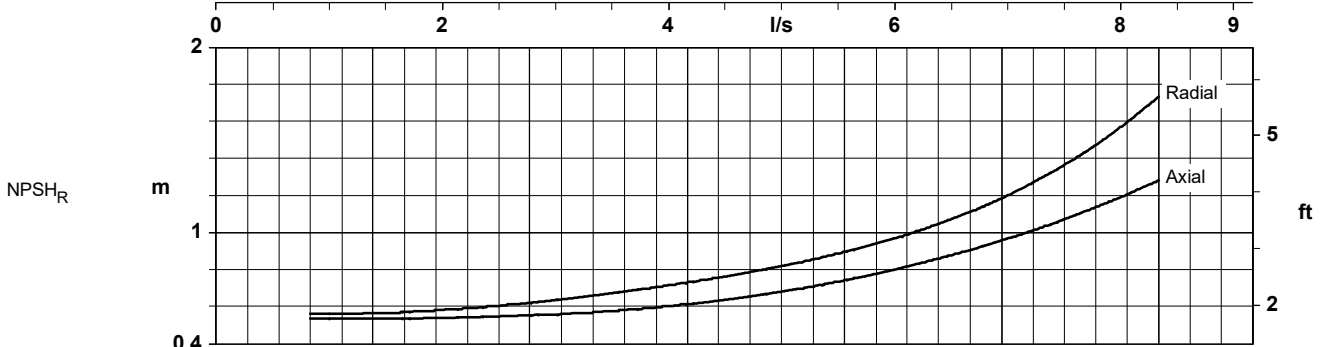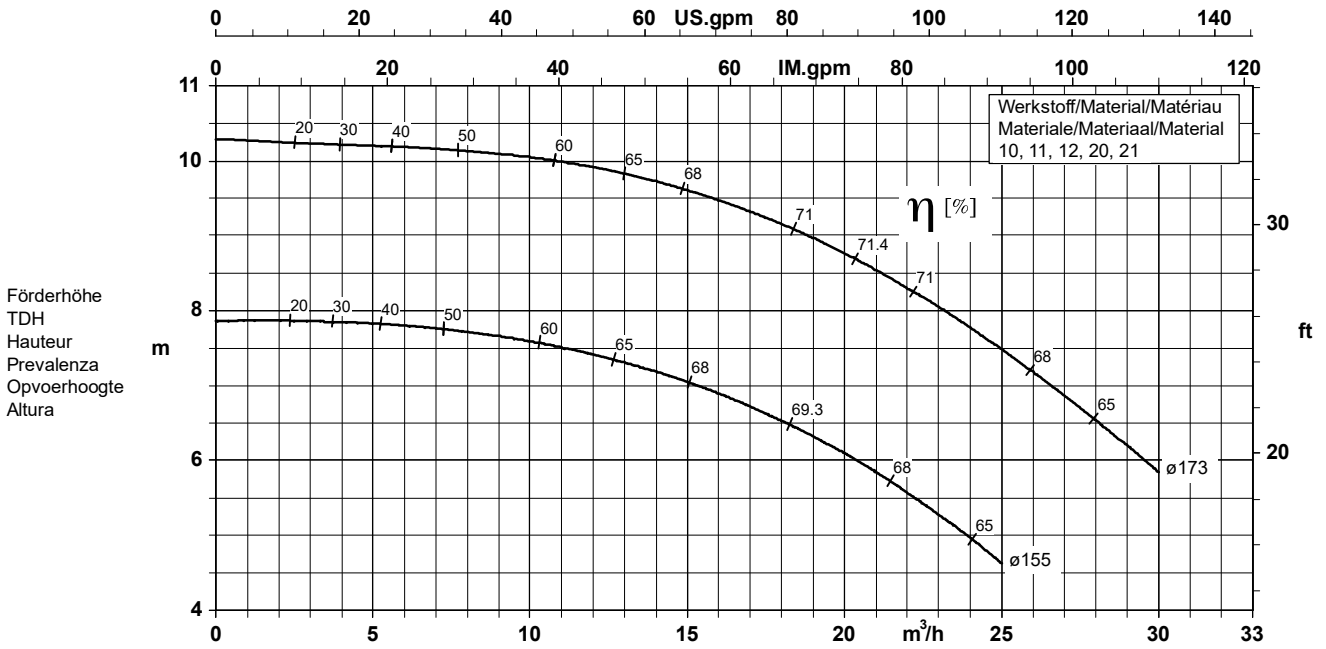


Förderstrom/Flow/Débit/Portata/Kapaciteit/Caudal


K1777.454/23/1


Lauftradaustrittsbreite/Impeller outlet width/Largeur à la sortie de la roue 10,0 mm
Luce della girante/Waaier uittredbreedte/Anchura de salida rodete 10,0 mm


Baureihe-Größe Type-Size Modèle	Tipo Serie Tipo	Nenn Drehzahl Nom. speed Vitesse nom.	Velocità di rotazione nom. Nominaal toerental Revolutions nom.	Lauf rad-ø Impeller Dia. Diamètre de roue	ø Girante ø Waaier ø Rodete	 Division Pompes Industrie et Eau KSB S. A. Allée de Sagan - B.P. 189 36004 Châteauroux
Projekt Project Projet	Progetto Projekt Proyecto	Angebots-Nr. Project No. No. de l'offre	Offerta-No. Offertenr. Offerta-No.	Pos.-Nr. Item No. No. de pos.	Pos.-Nr. Positiën. Pos.-Nr.	

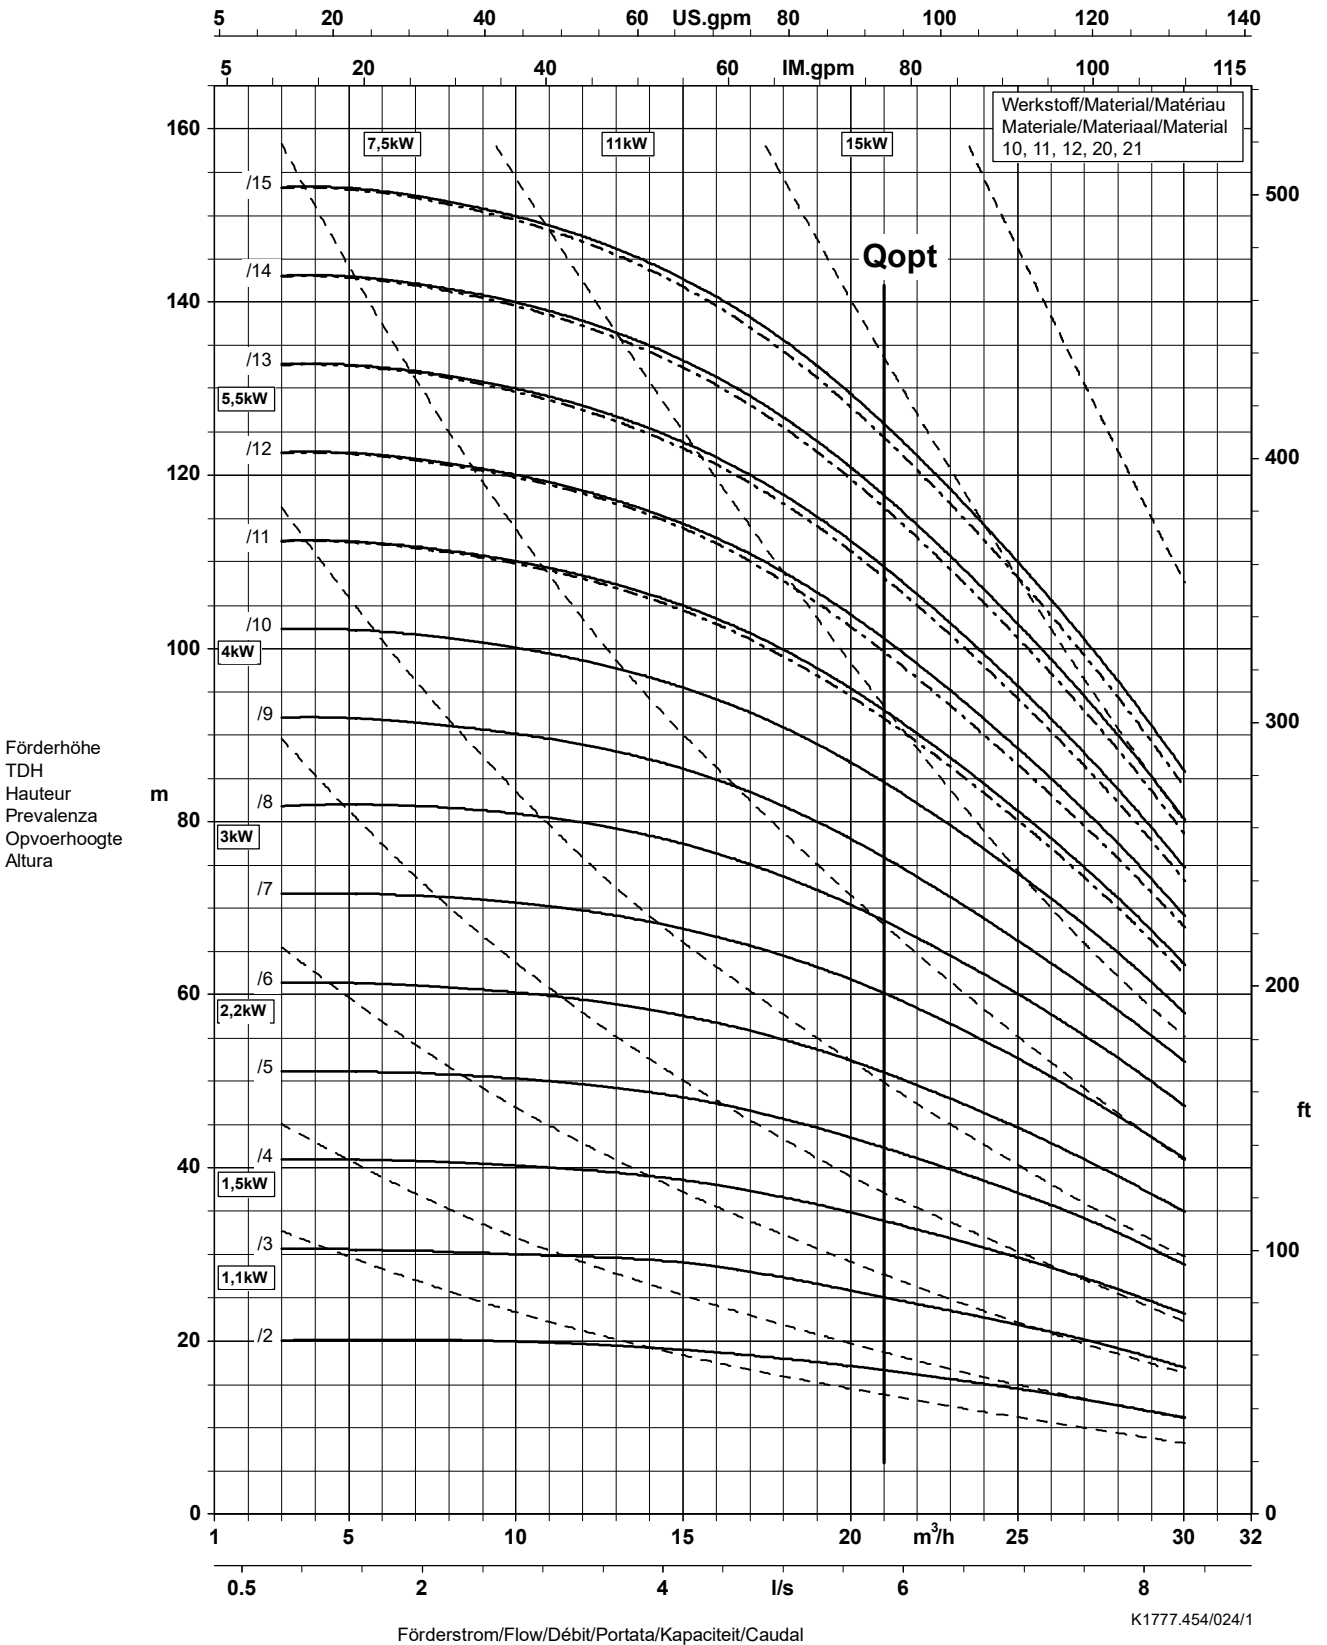


Lauf rad austrittsbreite/Impeller outlet width/Largeur à la sortie de la roue 10,0 mm
 Luce della girante/Waaier uitredbreedte/Anchura de salida rodete 10,0 mm

Baureihe-Größe Type-Size Modèle	Tipo Serie Tipo	Nennzahl Nom. speed Vitesse nom.	Velocità di rotazione nom. Nominaal toerental Revoluciones nom.	Laufrad-ø Impeller Dia. Diamètre de roue	ø Girante ø Waaier ø Rodete	 Division Pompes Industrie et Eau KSB S. A. Allée de Sagan - B.P. 189 36004 Châteauroux
Multitec 50 3.1 1.4408		2900 1/min				
Projekt Project Projet	Progetto Projekt Proyecto	Angebots-Nr. Project No. No. de l'offre	Offerta-No. Offertenr. Offerta-No.	Pos.-Nr. Item No. No. de pos.	Pos.-Nr. Positionr. Pos.-Nr.	

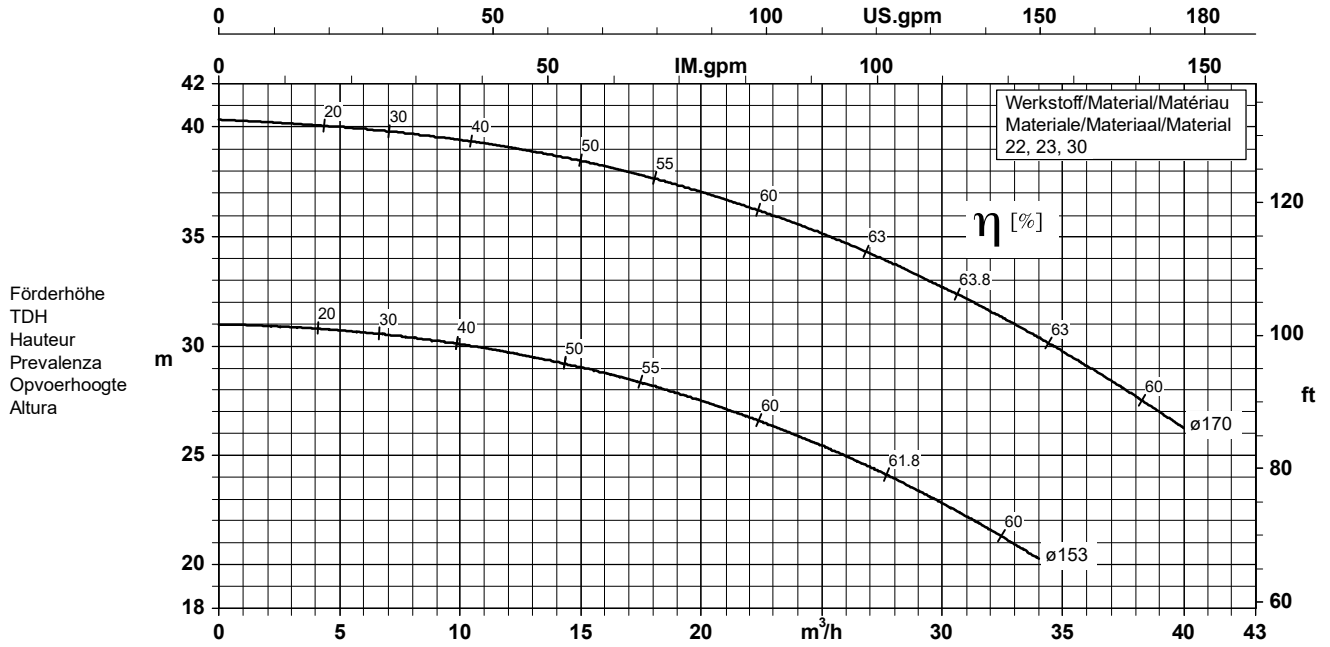


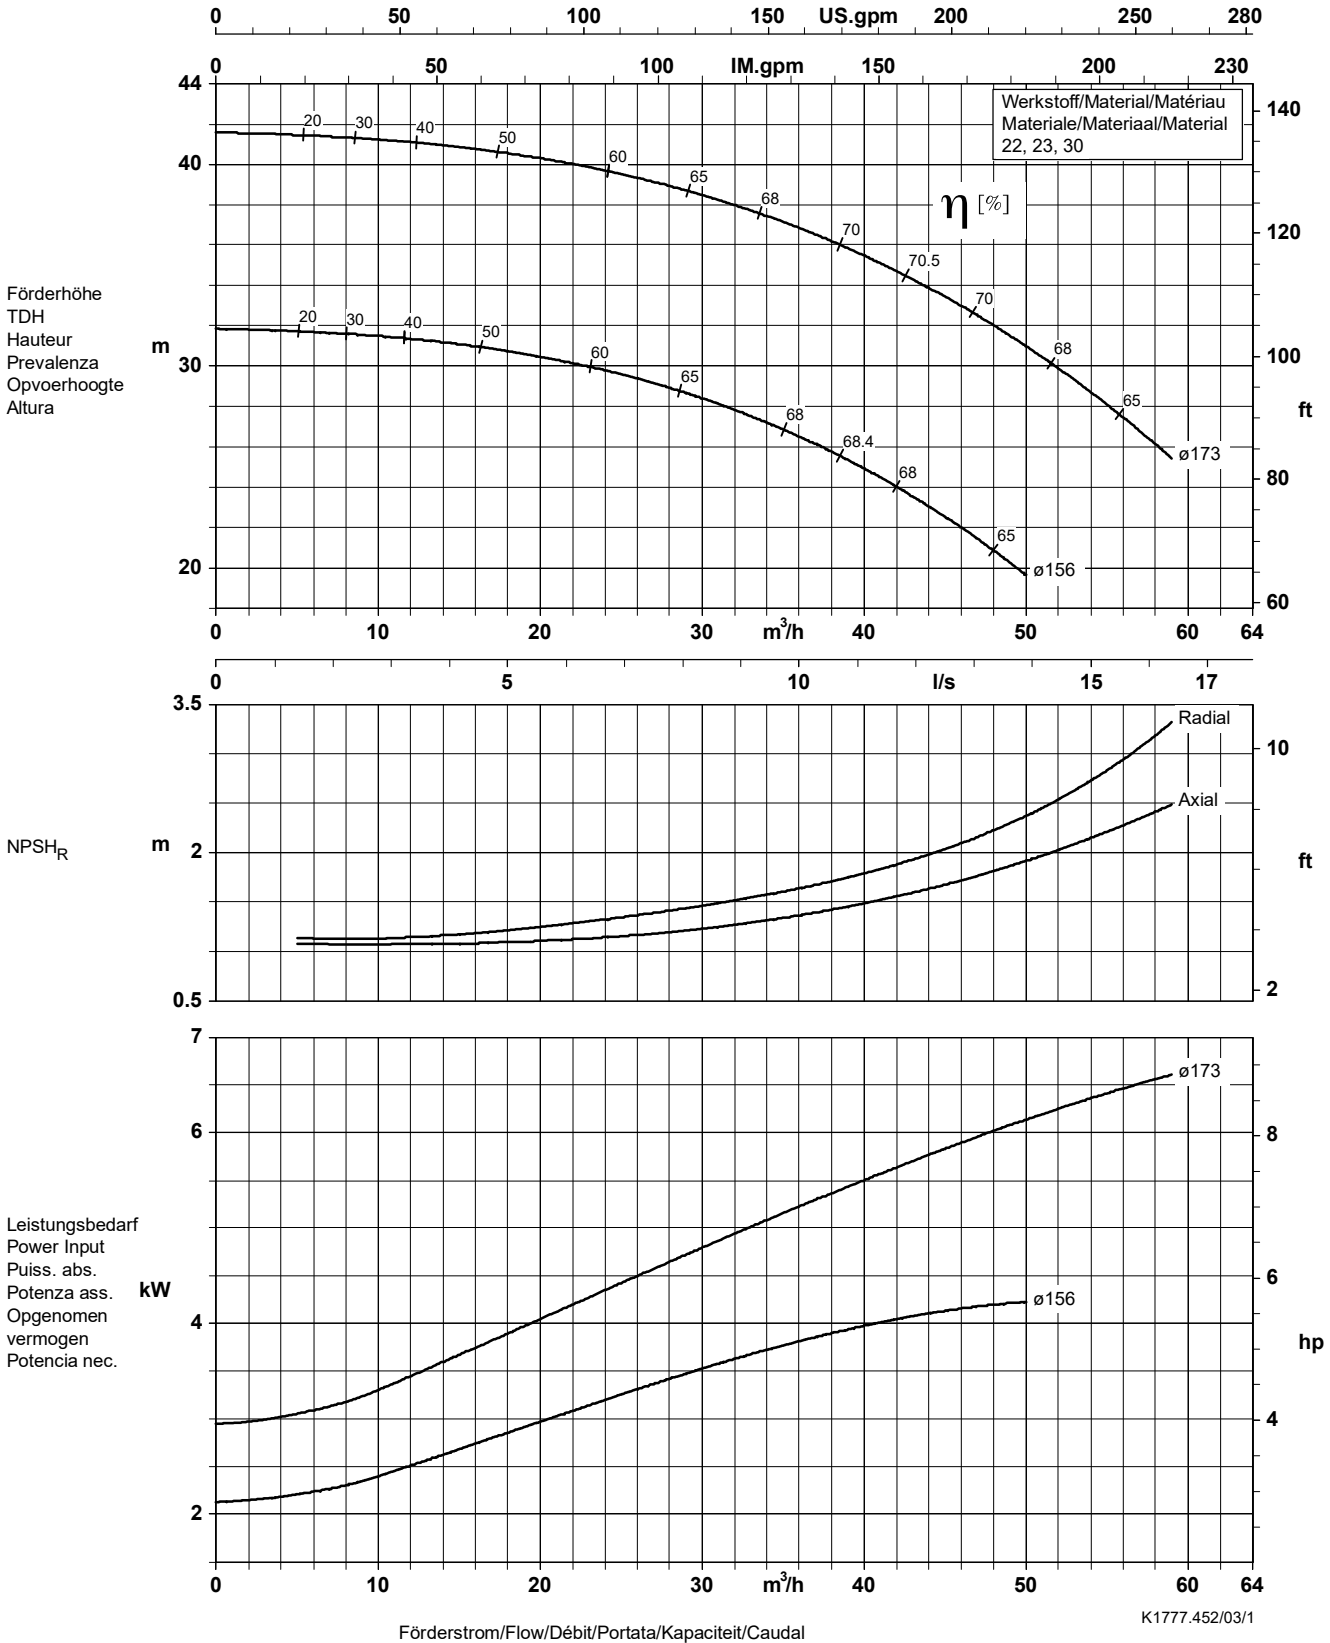
Baureihe-Größe Type-Size Modèle	Tipo Serie Tipo	Nennzahl Nom. speed Vitesse nom.	Velocità di rotazione nom. Nominaal toerental Revoluciones nom.	Lauf-ø Impeller Dia. Diamètre de roue	ø Girante ø Waaier ø Rodete	 Division Pompes Industrie et Eau KSB S. A. Allée de Sagan - B.P. 189 36004 Châteauroux
Multitec 50 3.1 1.4408		2900 1/min				
Projekt Project Projet	Progetto Projekt Proyecto	Angebots-Nr. Project No. No. de l'offre	Offerta-No. Offertenr. Offerta-No.	Pos.-Nr. Item No. No. de pos.	Pos.-Nr. Positiën. Pos.-Nr.	

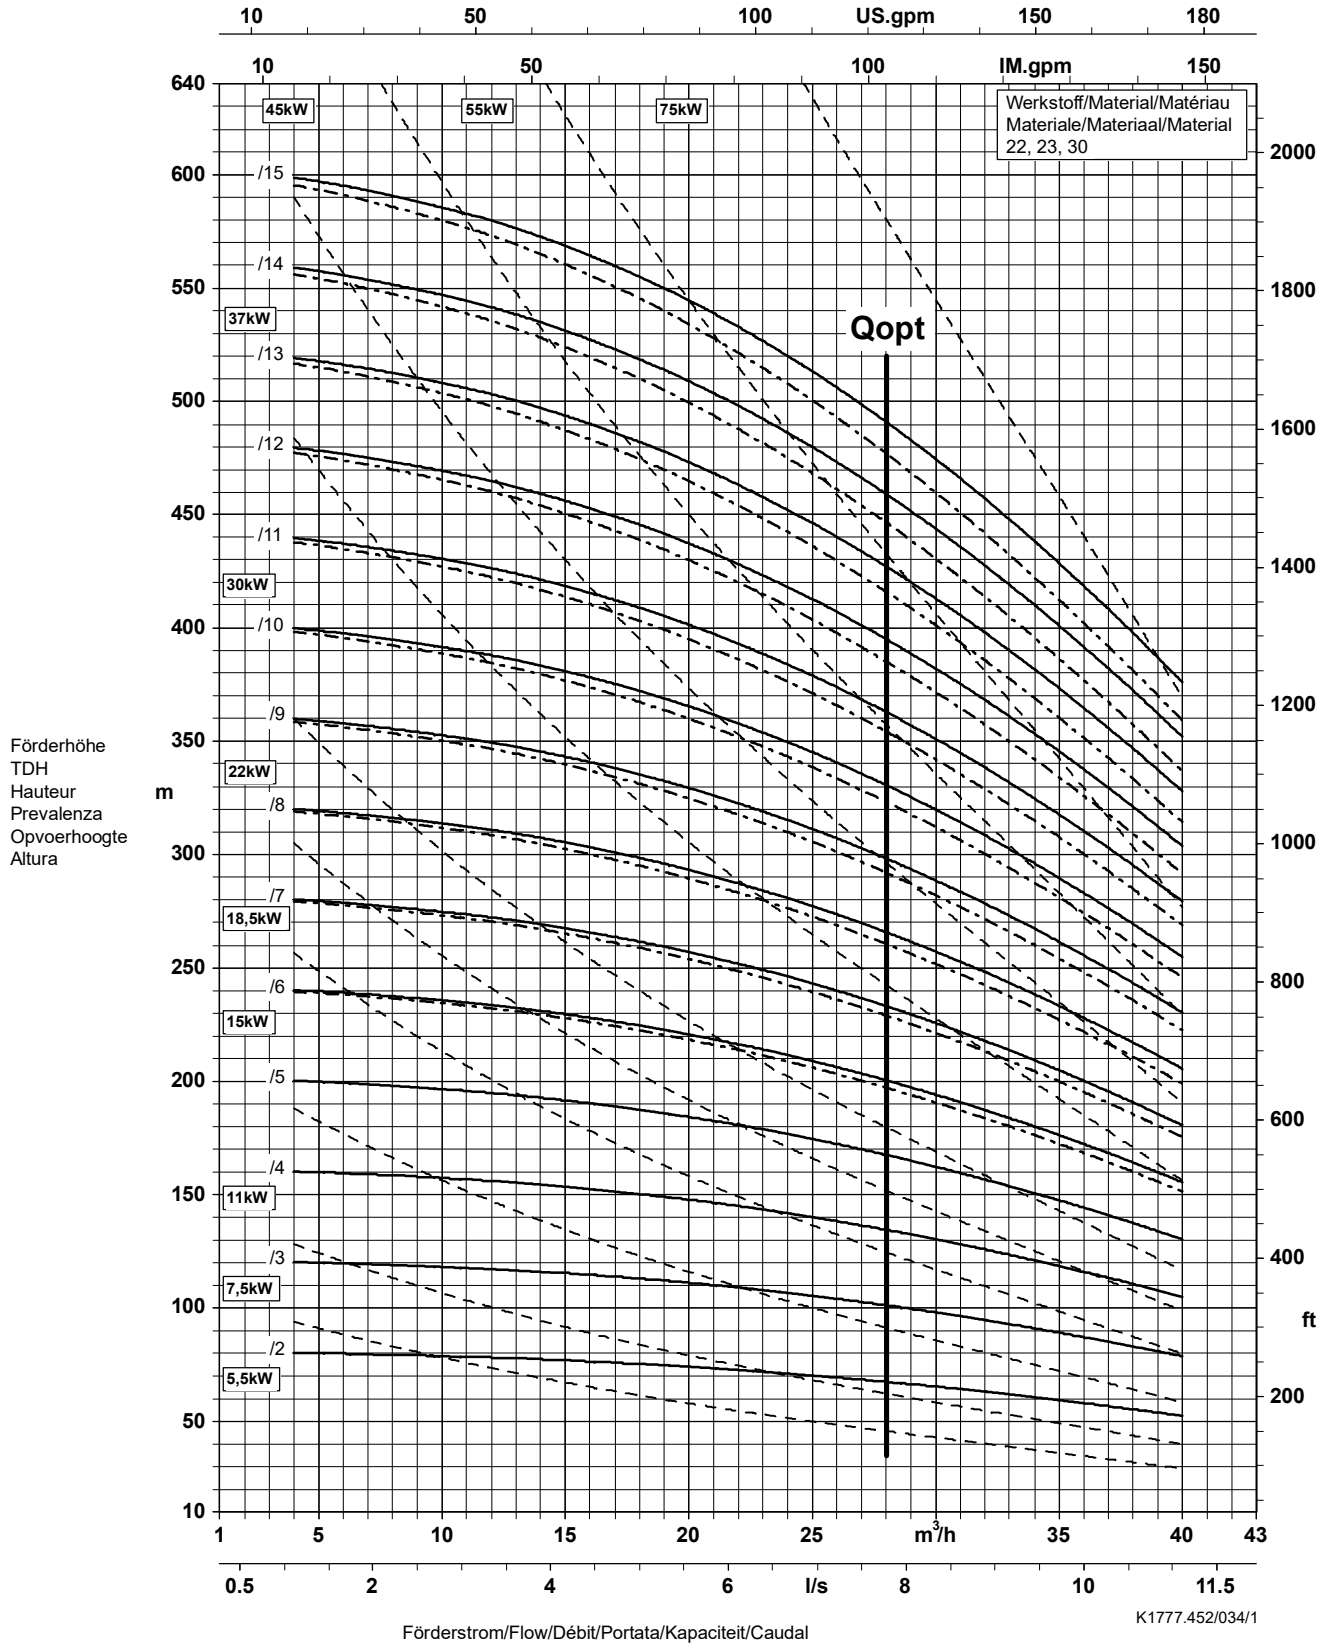

Laufraustrittsbreite/Impeller outlet width/Largeur à la sortie de la roue
Luce della girante/Waaier uittredebreedte/Anchura de salida rodete


7,5 mm
7,5 mm


Baureihe-Größe Type-Size Modèle	Tipo Serie Tipo	Nenn Drehzahl Nom. speed Vitesse nom.	Velocità di rotazione nom. Nominaal toerental Revoluciones nom.	Lauf rad-ø Impeller Dia. Diamètre de roue	ø Girante ø Waaier ø Rodete	 Division Pompes Industrie et Eau KSB S. A. Allée de Sagan - B.P. 189 36004 Châteauroux
Multitec 50 4.1 1.4408		2900 1/min				
Projekt Project Projet	Progetto Projekt Proyecto	Angebots-Nr. Project No. No. de l'offre	Offerta-No. Offertenr. Offerta-No.	Pos.-Nr. Item No. No. de pos.	Pos.-Nr. Positiën. Pos.-Nr.	




K1777.452/03/1




Lauf rad austrittsbreite/Impeller outlet width/Largeur à la sortie de la roue 10,0 mm
 Luce della girante/Waaier uitredbreedte/Anchura de salida rodete 10,0 mm

Baureihe-Größe Type-Size Modèle	Tipo Serie Tipo	Nennzahl Nom. speed Vitesse nom.	Velocità di rotazione nom. Nominaal toerental Revolutions nom.	Lauf-ø Impeller Dia. Diamètre de roue	ø Girante ø Waaier ø Rodete	 Division Pompes Industrie et Eau KSB S. A. Allée de Sagan - B.P. 189 36004 Châteauroux
Multitec 50 4.1 1.4408		2900 1/min				
Projekt Project Projet	Progetto Projekt Proyecto	Angebots-Nr. Project No. No. de l'offre	Offerta-No. Offerten. Offerta-No.	Pos.-Nr. Item No. No. de pos.	Pos.-Nr. Positiën. Pos.-Nr.	

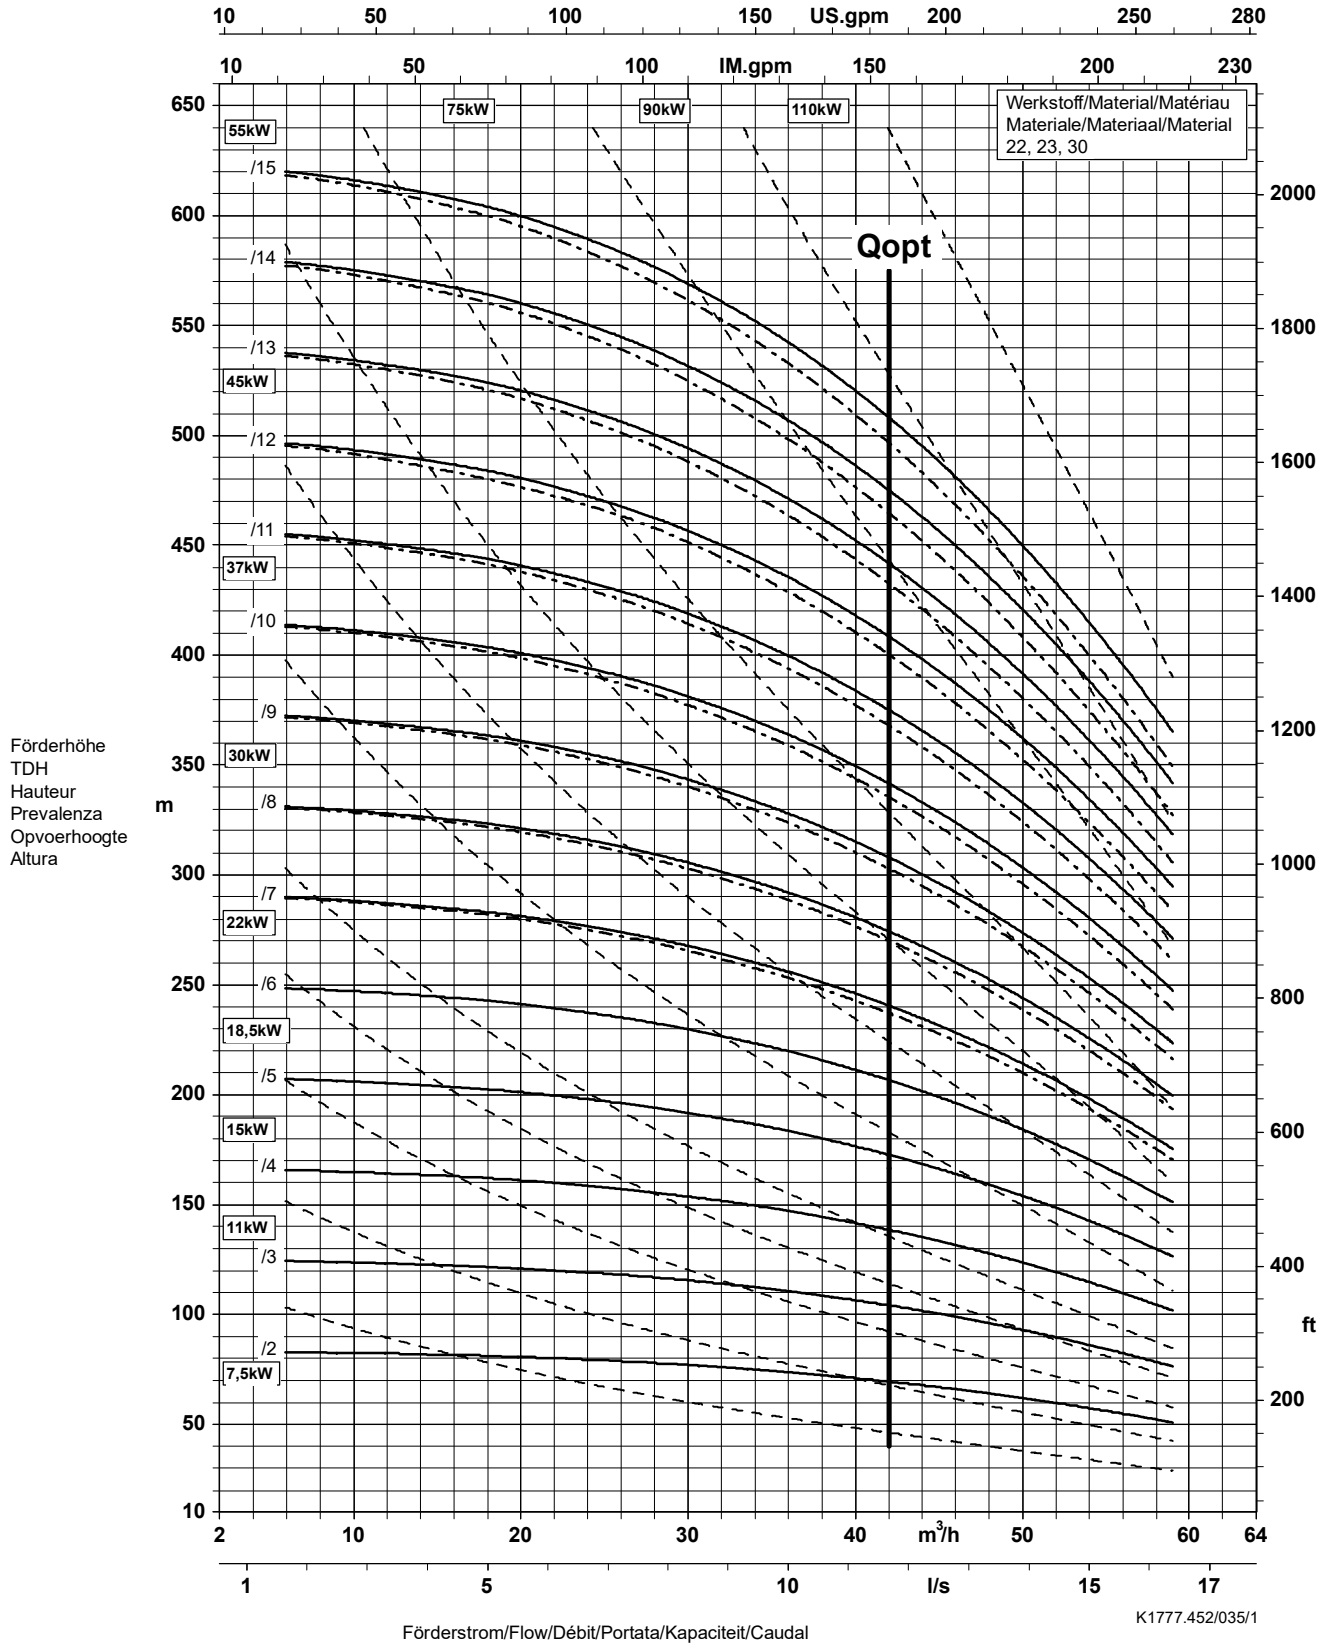

Laufraustrittsbreite/Impeller outlet width/Largeur à la sortie de la roue 10,0 mm
 Luce della girante/Waaier uitredbreedte/Anchura de salida rodete 10,0 mm


Baureihe-Größe Type-Size Modèle	Tipo Serie Tipo	Nennzahl Nom. speed Vitesse nom.	Velocità di rotazione nom. Nominaal toerental Revoluciones nom.	Laufrad-ø Impeller Dia. Diamètre de roue	ø Girante ø Waaier ø Rodete	 Division Pompes Industrie et Eau KSB S. A. Allée de Sagan - B.P. 189 36004 Châteauroux
Multitec 50 3.1 1.4408		1450 1/min				
Projekt Project Projet	Progetto Projekt Proyecto	Angebots-Nr. Project No. No. de l'offre	Offerta-No. Offertenr. Offerta-No.	Pos.-Nr. Item No. No. de pos.	Pos.-Nr. Positionr. Pos.-Nr.	

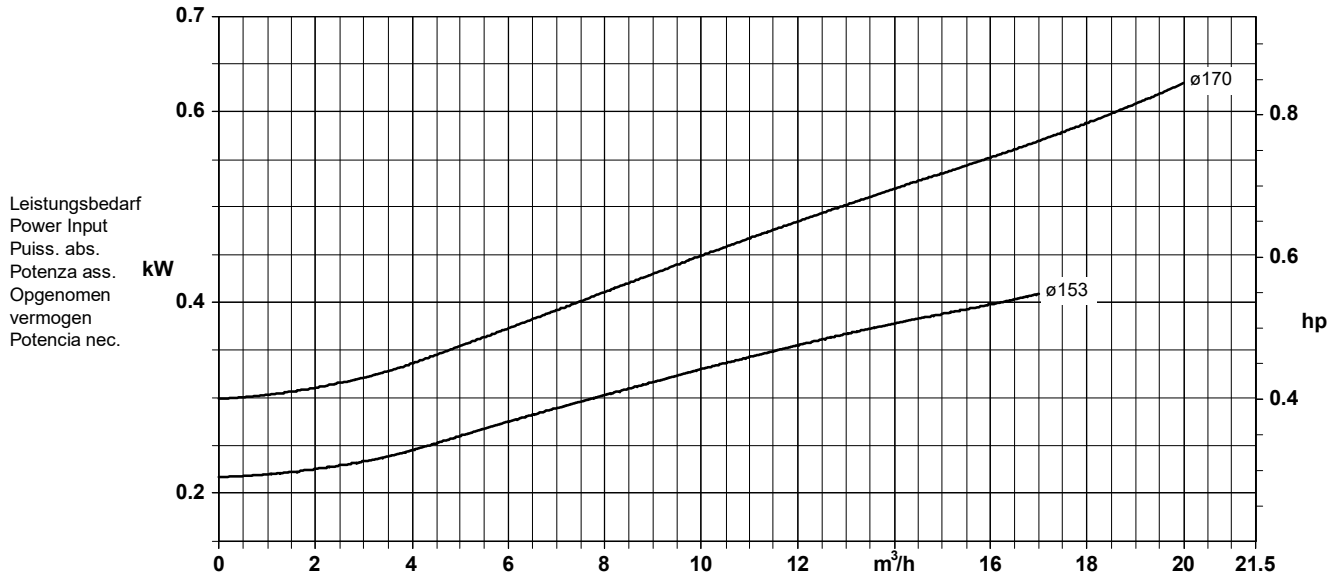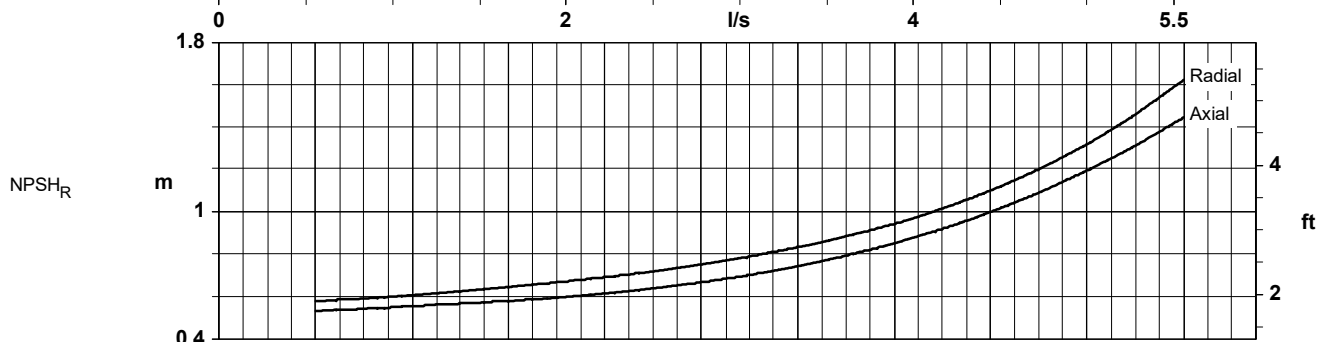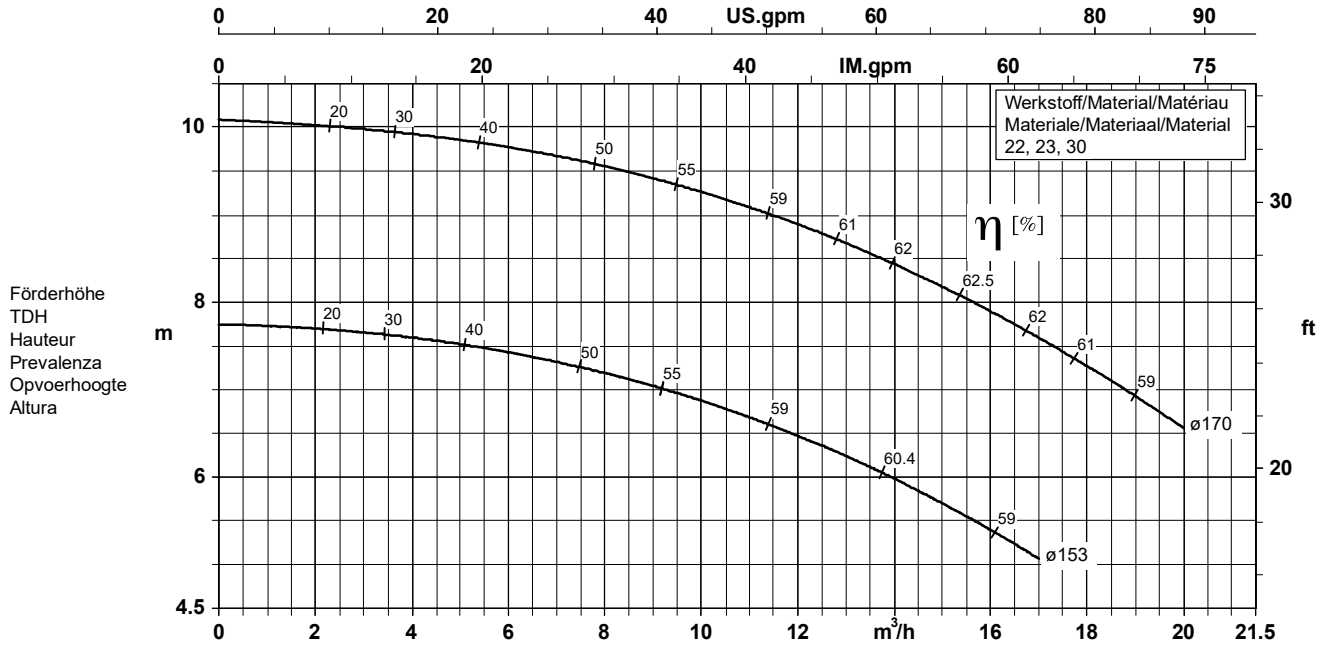


Förderstrom/Flow/Débit/Portata/Kapaciteit/Caudal

K1777.454/02/1


Laufradaustrittsbreite/Impeller outlet width/Largeur à la sortie de la roue 7,5 mm
Luce della girante/Waaier uittredbreedte/Anchura de salida rodete 7,5 mm


Baureihe-Größe Type-Size Modèle	Tipo Serie Tipo	Nenn Drehzahl Nom. speed Vitesse nom.	Velocità di rotazione nom. Nominaal toerental Revoluciones nom.	Laufrad-ø Impeller Dia. Diamètre de roue	ø Girante ø Waaier ø Rodete	 Division Pompes Industrie et Eau KSB S. A. Allée de Sagan - B.P. 189 36004 Châteauroux
Projekt Project Projet	Progetto Projekt Proyecto	Angebots-Nr. Project No. No. de l'offre	Offerta-No. Offertenr. Offerta-No.	Pos.-Nr. Item No. No. de pos.	Pos.-Nr. Positiën. Pos.-Nr.	

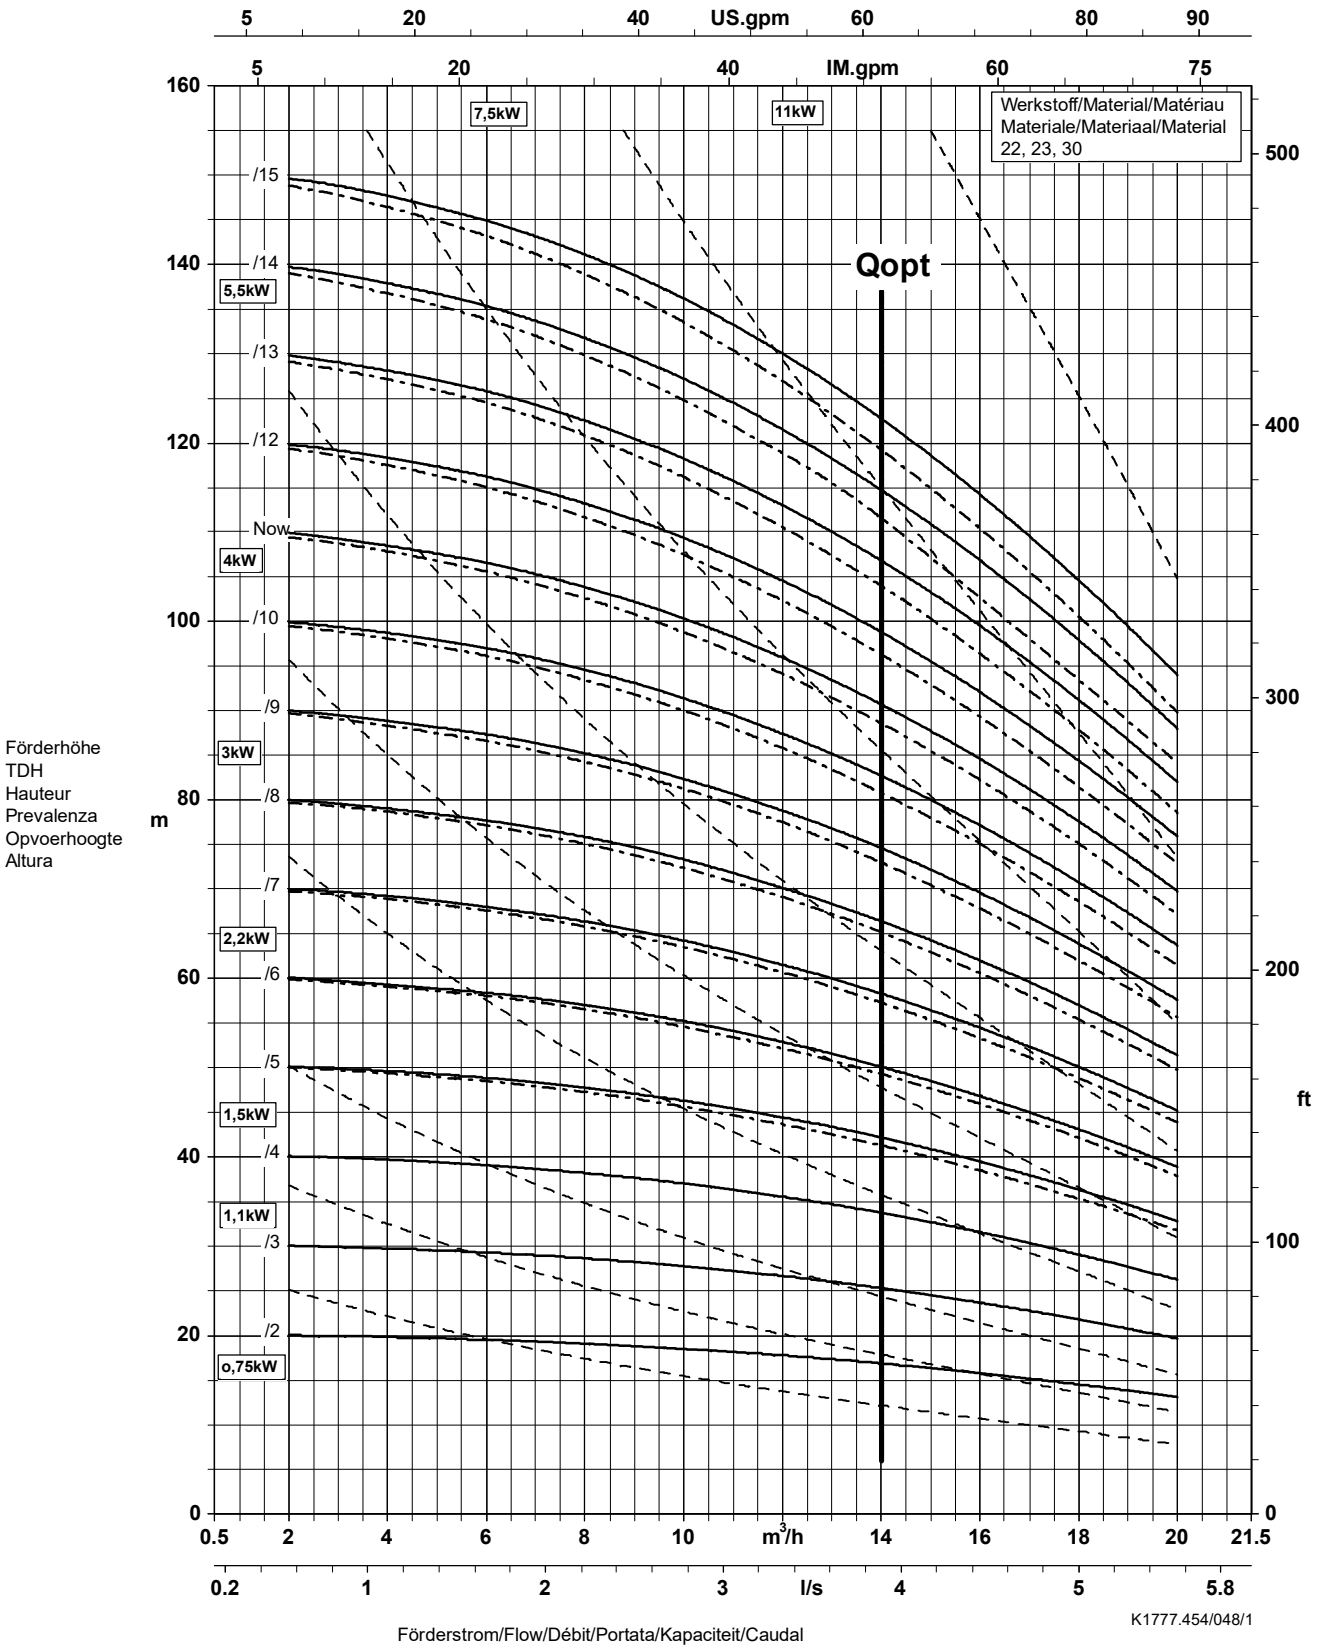


Laufradaustrittsbreite/Impeller outlet width/Largeur à la sortie de la roue
 Luce della girante/Waaier uittredebreedte/Anchura de salida rodete


7.5 mm
 7.5 mm

Baureihe-Größe Type-Size Modèle	Tipo Serie Tipo	Nenn Drehzahl Nom. speed Vitesse nom.	Velocità di rotazione nom. Nominaal toerental Revoluciones nom.	Lauf rad-ø Impeller Dia. Diamètre de roue	ø Girante ø Waaier ø Rodete	 Division Pompes Industrie et Eau KSB S. A. Allée de Sagan - B.P. 189 36004 Châteauroux
Multitec 50 4.1 1.4408		1450 1/min				
Projekt Project Projet	Progetto Projekt Proyecto	Angebots-Nr. Project No. No. de l'offre	Offerta-No. Offertenr. Offerta-No.	Pos.-Nr. Item No. No. de pos.	Pos.-Nr. Positionr. Pos.-Nr.	

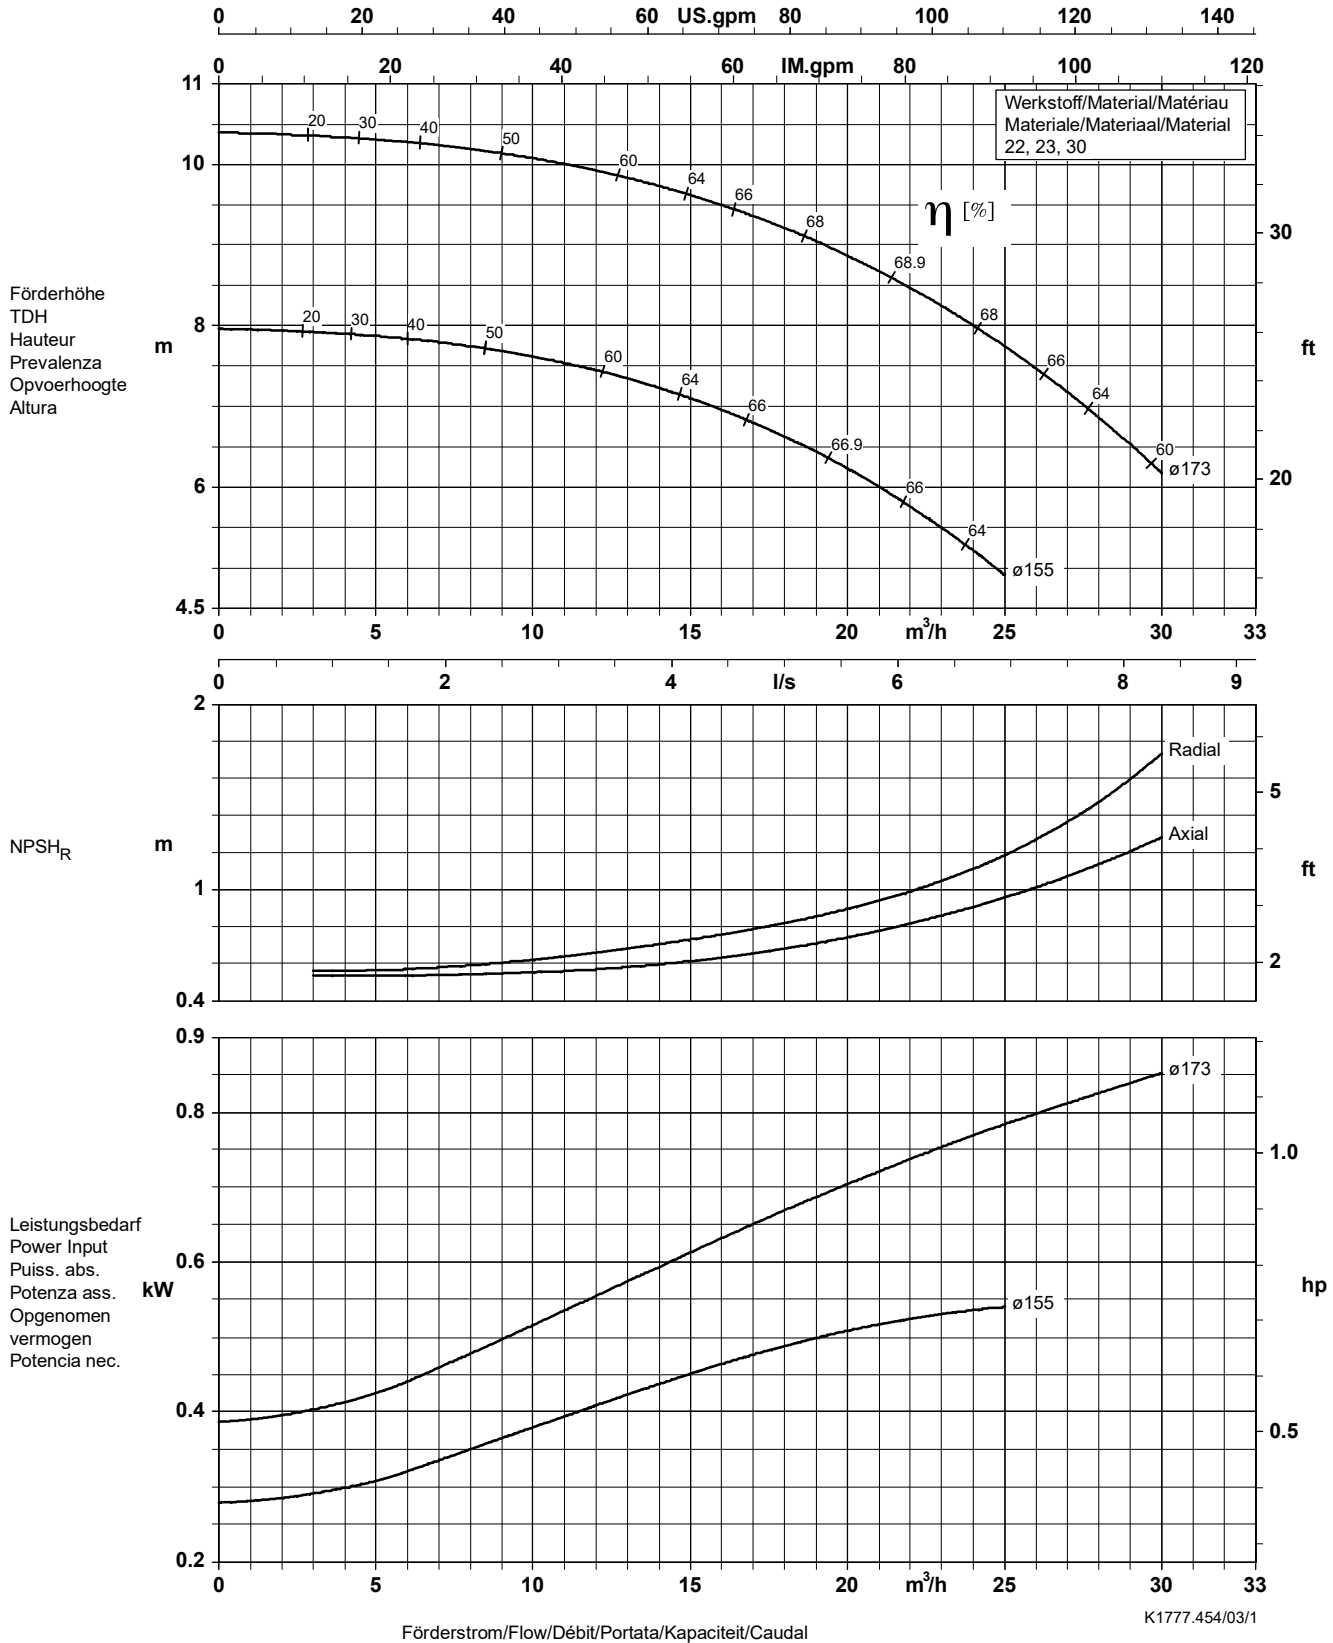

Lauf rad austrittsbreite/Impeller outlet width/Largeur à la sortie de la roue 10,0 mm
 Luce della girante/Waaier uittredbreedte/Anchura de salida rodete 10,0 mm

Baureihe-Größe Type-Size Modèle	Tipo Serie Tipo	Nenn Drehzahl Nom. speed Vitesse nom.	Velocità di rotazione nom. Nominaal toerental Revoluciones nom.	Laufrad-ø Impeller Dia. Diamètre de roue	ø Girante ø Waaier ø Rodete	 Division Pompes Industrie et Eau KSB S. A. Allée de Sagan - B.P. 189 36004 Châteauroux
Multitec 50 4.1 1.4408		1450 1/min				
Projekt Project Projet	Progetto Projekt Proyecto	Angebots-Nr. Project No. No. de l'offre	Offerta-No. Offertenr. Offerta-No.	Pos.-Nr. Item No. No. de pos.	Pos.-Nr. Positiën. Pos.-Nr.	

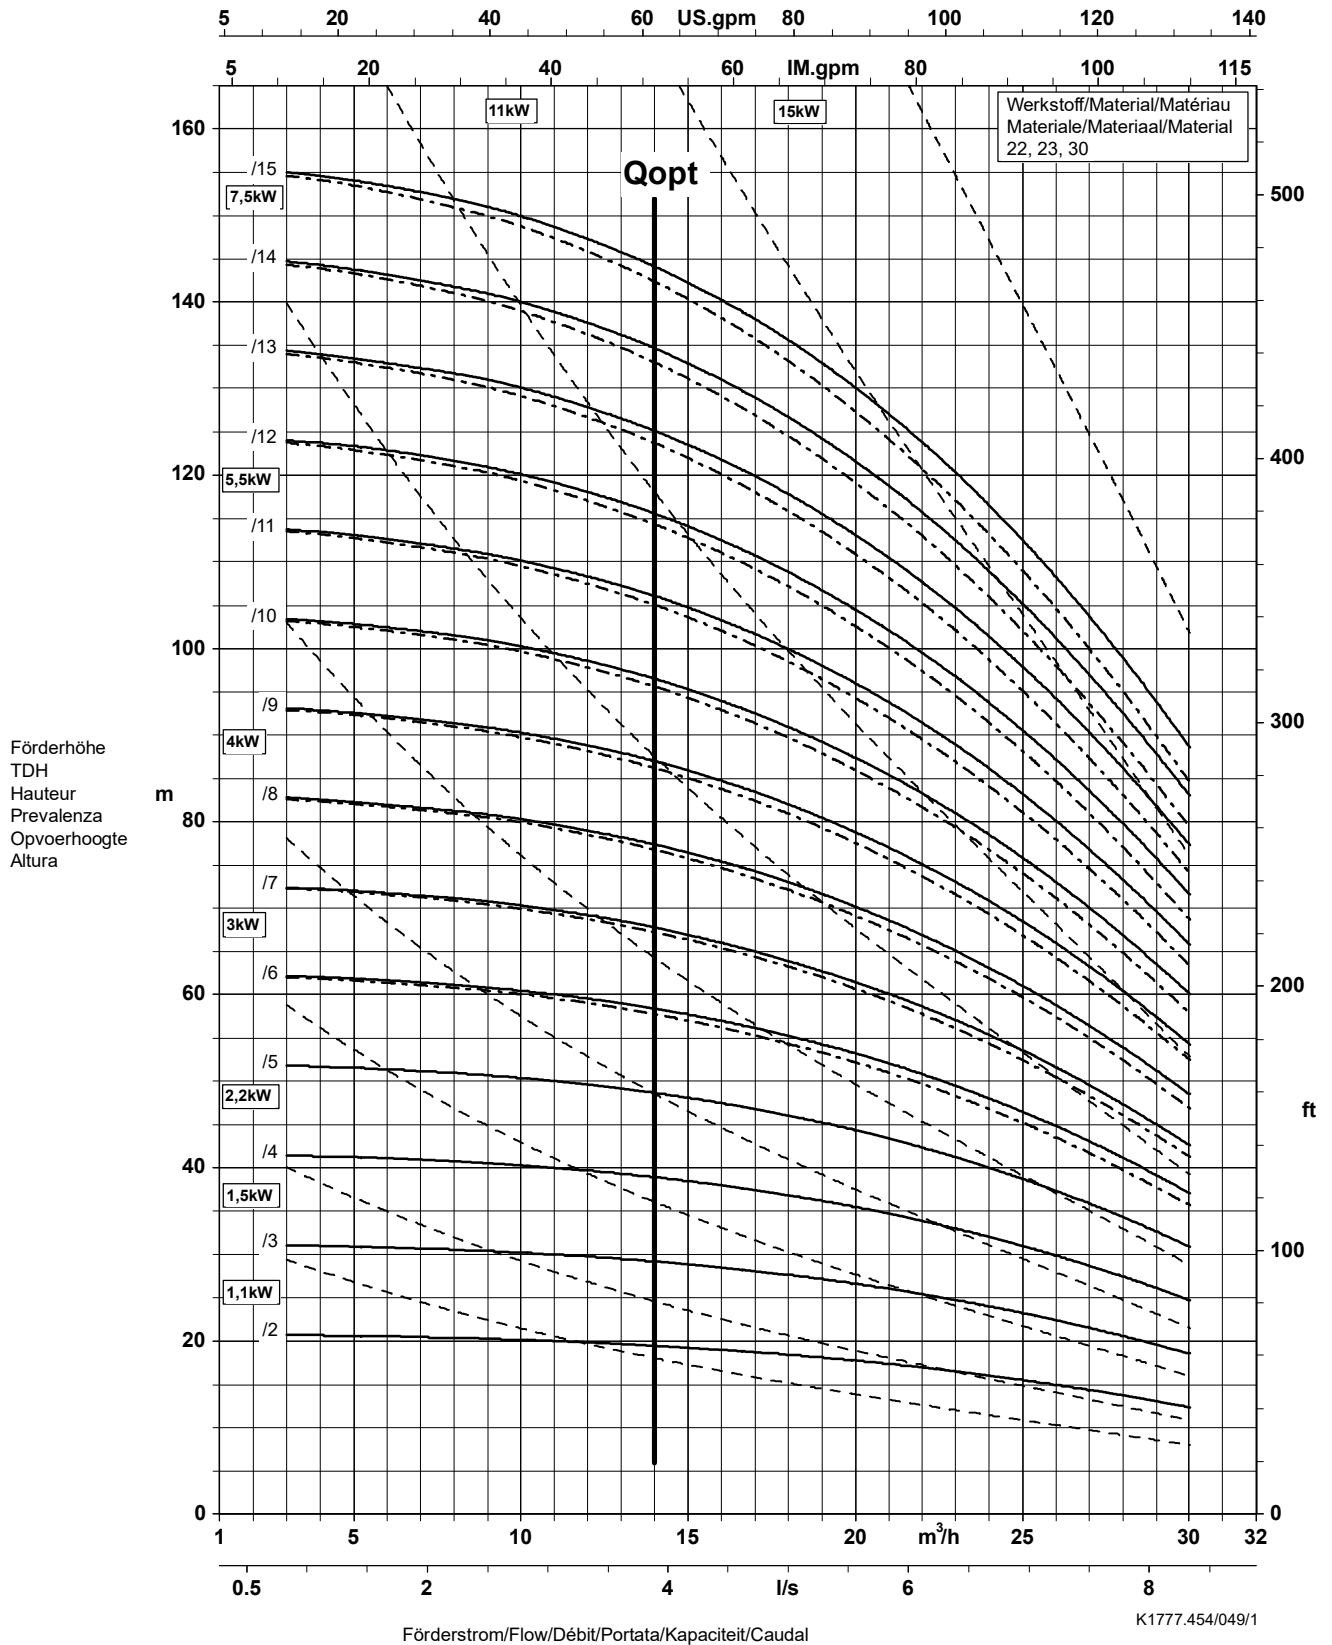

Laufradaustrittsbreite/Impeller outlet width/Largeur à la sortie de la roue 10,0 mm
 Luce della girante/Waaier uitredbreedte/Anchura de salida rodete 10,0 mm